



Legende

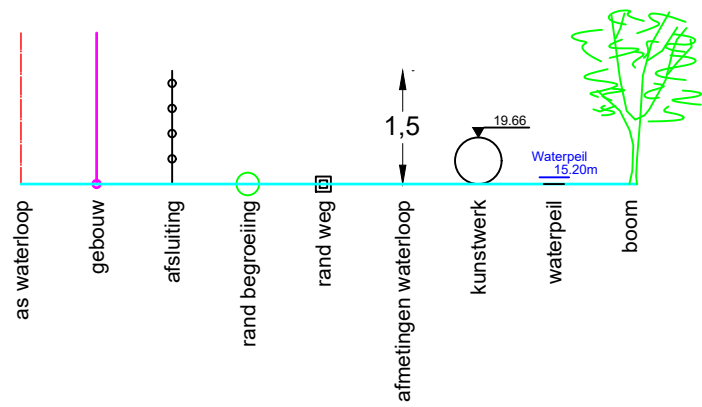

Dwarsprofiel 31
Vergelijkingsvlak 6.00 m T.A.W.
Afstand op as 444.79m

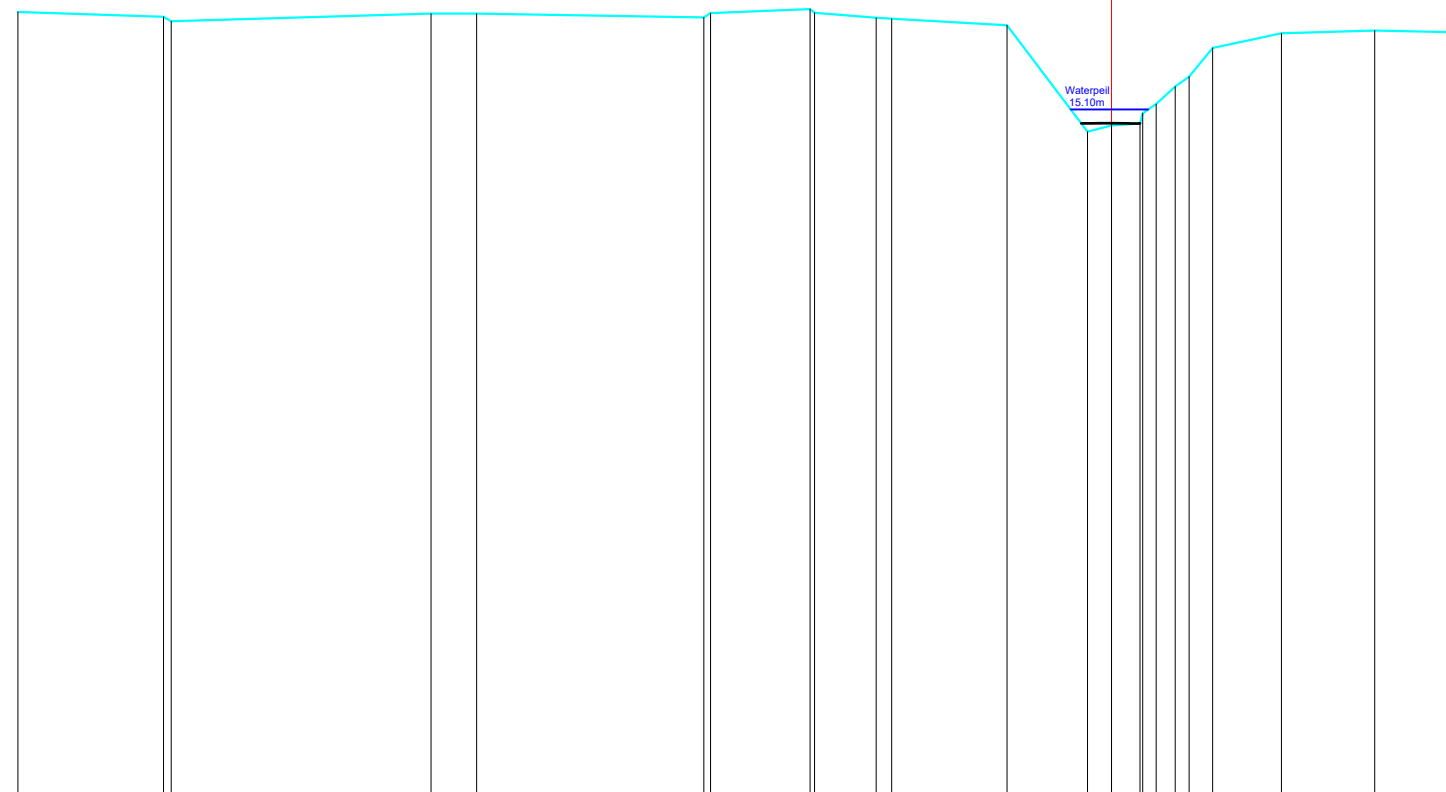

Peil vaste bodem	-16.39	16.32	16.26	-16.37	-16.37	-16.37	-16.38	16.31	16.30	-16.21	14.80	14.89	14.91	14.91	14.91	15.53	15.91	16.10	16.14	16.12			
Slibpeil											14.91	14.92	14.91										
Tussenafstand	1.93	0.10	3.44	0.60	3.01	0.66	1.32	0.66	0.81	0.21	1.53	1.06	0.32	0.38	0.41	0.25	0.18	0.31	0.91	1.23	1.11		
Afstand tot as	-14.47	12.54	12.44	-9.00	-8.40	5.39	5.30	3.99	3.93	3.11	2.91	-1.38	-0.32	-0.00	-0.38	-0.41	-0.59	-0.84	-1.03	-1.34	-2.25	-3.48	-4.59

Gemeente Aarschot

B2130 HEILAAK

VHAG: 6629

Locatie atlaspunt (LB72): X-coördinaat: 183714.03 Y-coördinaat: 187548.36

DWARSPROFIELPLAN

Atlaspunt-31

Datum opmeting: 31/07/2024

Schaal: 1/100

