


Legende

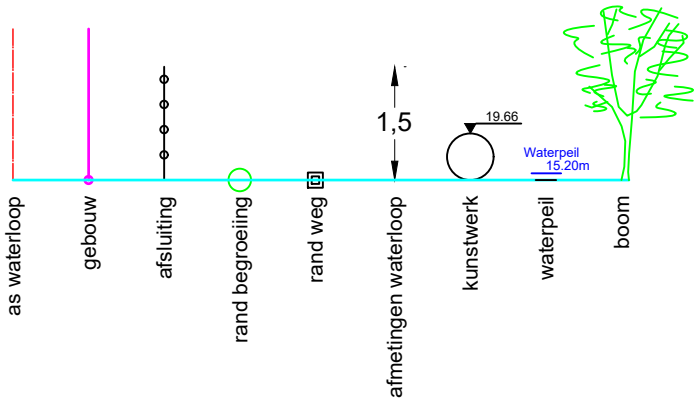

Dwarsprofiel 50
Vergelijkingsvlak 8.00 m T.A.W.
Afstand op as 937.17m

Peil vaste bodem	-17.60	-17.60	-17.57	-17.54	-17.06	-17.56	-17.12	-17.17	-17.23	-17.20	-17.18	-17.18	-16.94	-15.59	-15.52	-15.74	-16.91	-17.06	-17.07	-17.10	-17.11	-17.60	-17.52
Slibpeil														-15.76	-15.77	-15.75							
Tussenafstand	0.26	1.68	1.38	2.07	0.94	0.36	1.14	1.27	1.05	1.36	0.19	0.64	0.50	0.30	0.39	0.49	0.62	1.44	0.89	0.73	1.12	0.68	
Afstand tot as	-13.14	-12.89	-11.20	-9.82	-7.75	-6.81	-6.45	-5.31	-4.04	-2.99	-1.63	-1.44	-0.80	-0.30	-0.00	-0.39	-0.89	-1.51	-2.95	-3.84	-4.57	-5.70	-6.38

LINKEROEVER

RECHTEROEVER

BOK 15.47m Ø800 BETON

As Heilaak

Gemeente Aarschot

B2130 HEILAAK

VHAG: 6629

Locatie atlaspunt (LB72): X-coördinaat: 184028.15 Y-coördinaat: 187900.60

DWARSPROFIELPLAN

Atlaspunt-50

Datum opmeting: 31/07/2024

Schaal: 1/100



VLAAMS-
BRABANT