



Legende

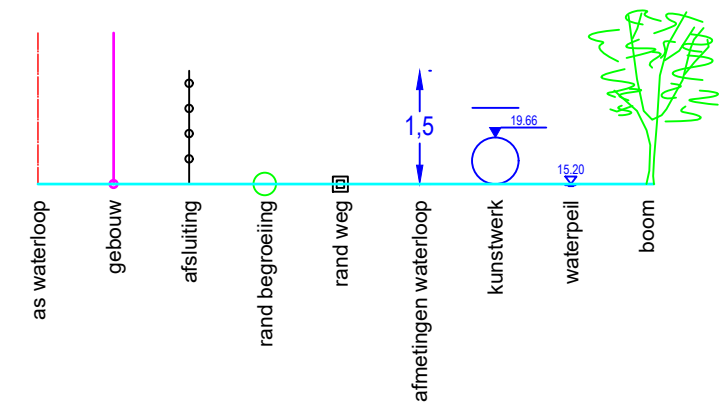

DWARSPROFIEL 1

Hsch 1/100
Lsch 1/100
Vvlak 23 m T.A.W.

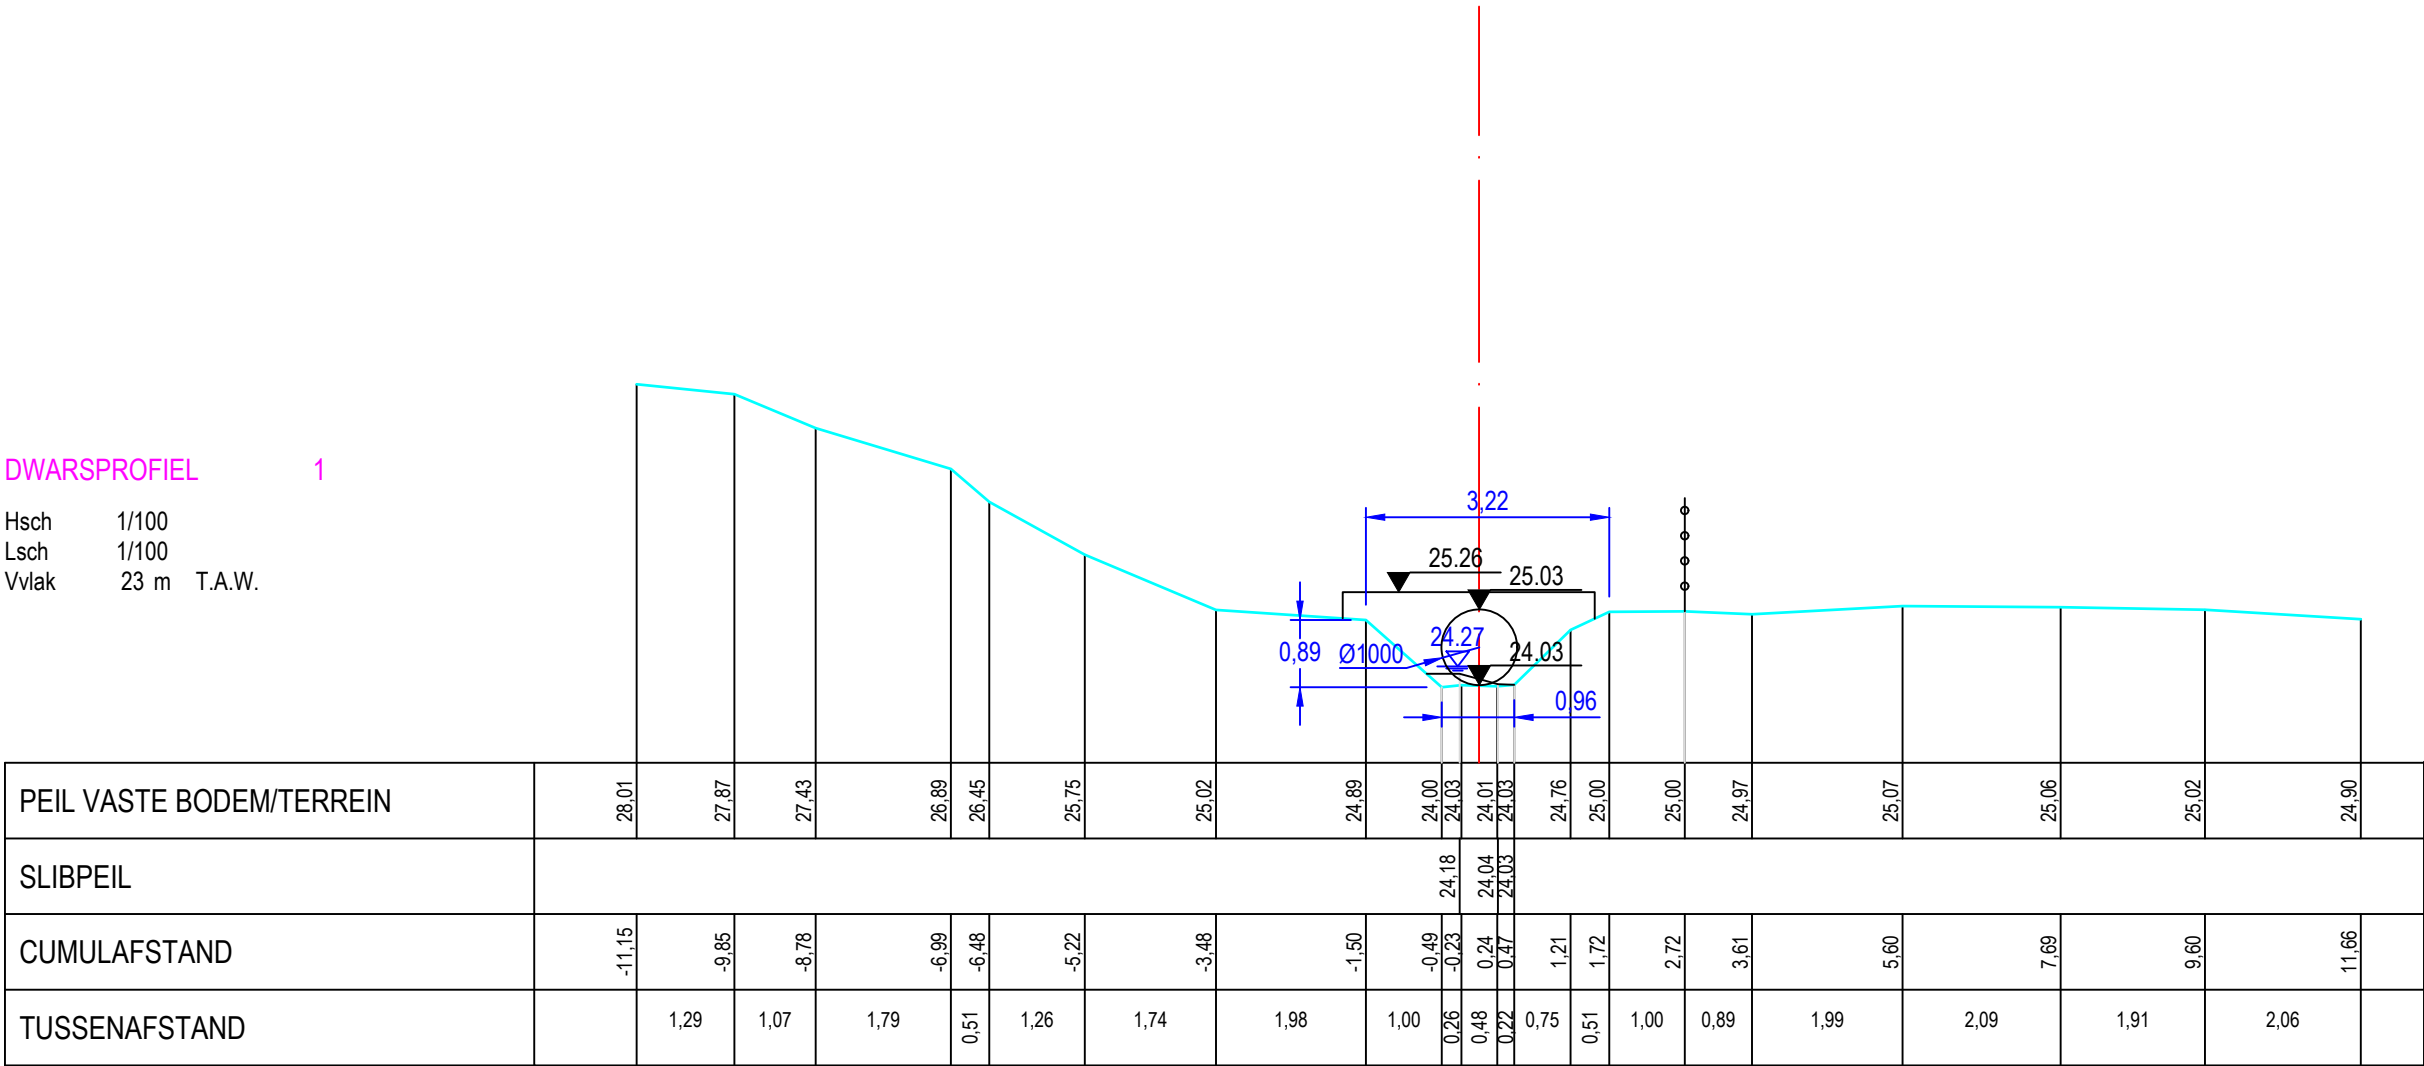

PEIL VASTE BODEM/TERREIN	28,01	27,87	27,43		26,89	26,45	25,75	25,02	24,89	24,00	24,03	24,01	24,03	24,76	25,00	25,00	24,97		25,07		25,06		25,02		24,90	
SLIBPEIL	24,18 24,04 24,03																									
CUMULAFSTAND	-11,15	-9,85	-8,78		-6,99	-6,48	-5,22	-3,48	-1,50	-0,49	-0,23	0,24	0,47	1,21	1,72	2,72	3,61		5,60		7,69		9,60		11,66	
TUSSENAFSTAND		1,29	1,07	1,79	0,51	1,26	1,74	1,98	1,00	0,26	0,48	0,22	0,75	0,51	1,00	0,89	1,99	2,09	1,91	2,06						

Gemeente Sint-Pieters-Leeuw

B1021

Herdendijkbeek

VHAG: 14004

Locatie atlaspunt (LB72): X-coördinaat: 144909,3958 Y-coördinaat: 162334,7376

DWARSPROFIELPLAN

Atlaspunt - 001

Datum opmeting: 2020-01-09

Schaal: 1/100

