



Legende

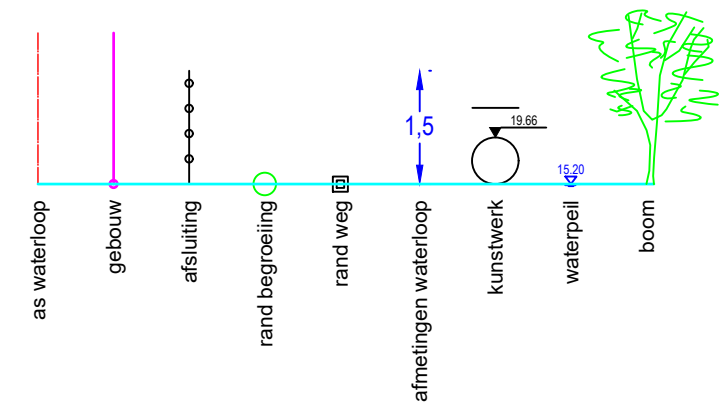

DWARSPROFIEL 8

Hsch 1/100
Lsch 1/100
Vvlak 61 m T.A.W.

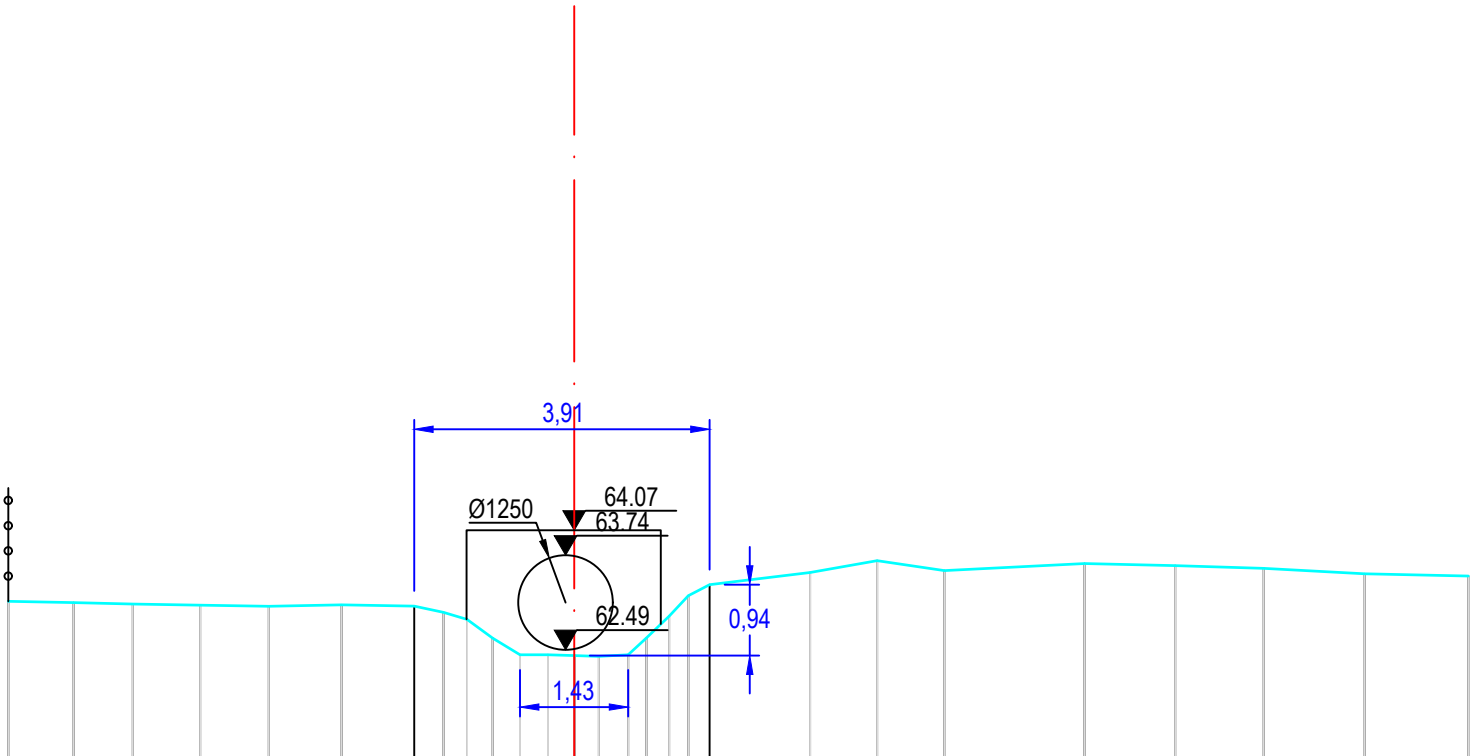

PEIL VASTE BODEM/TERREIN	63,13	63,11	63,09	63,08	63,06	63,08	63,07	62,98	62,89	62,64	62,42	62,42	62,41	62,40	62,42	62,65	62,93	63,21	63,35		63,51	63,67	63,54		63,63	63,60	63,57		63,50		63,47
SLIBPEIL																															
CUMULAFSTAND	-7,49	-6,62	-5,84	-4,95	-4,04	-3,08	-2,12	-1,73	-1,42	-1,08	-0,72	-0,35	0,01	0,33	0,71	0,95	1,25	1,51	1,79		3,12	4,01	4,90		6,75	7,95	9,12		10,46		11,83
TUSSENAFSTAND		0,86	0,78	0,89	0,91	0,96	0,96	0,39	0,31	0,34	0,36	0,37	0,35	0,32	0,39	0,24	0,30	0,25	0,28	1,33	0,89	0,89		1,85	1,20	1,17		1,34	1,37		

Gemeente Oud-Heverlee

B2147 **Herpendaalbeek**

VHAG: 6792

Locatie atlaspunt (LB72): X-coördinaat: 175832,8497 Y-coördinaat: 169715,3893

DWARSPROFIELPLAN

Atlaspunt - 023
Datum opmeting: 2020-01-20
Schaal: 1/100

