
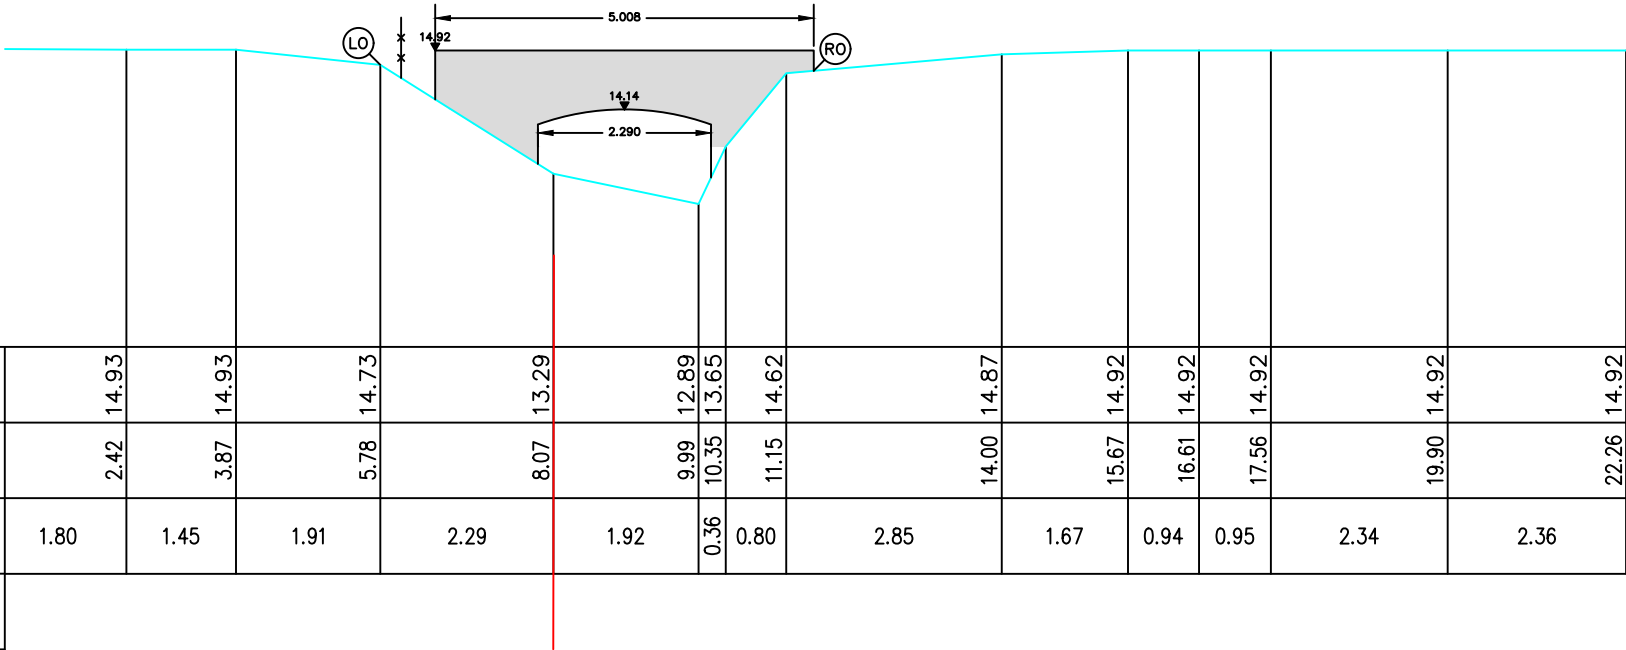


Legende

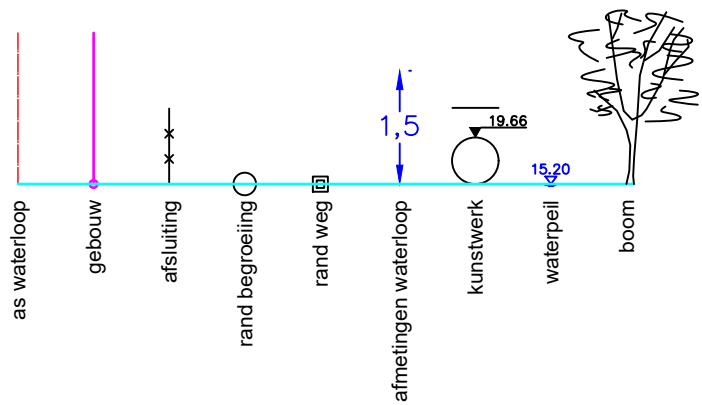

HOOGTEPEIL		14.93	14.93	14.73	13.29	12.89	13.65	14.62	14.87	14.92	14.92	14.92	14.92	19.90	22.26	14.92
KUMULAFSTAND		2.42	3.87	5.78	8.07	9.99	10.35	11.15	14.00	15.67	16.61	17.56	19.90	22.26		
TUSSENAFSTAND	1.80	1.45	1.91	2.29	1.92	0.36	0.80	2.85	1.67	0.94	0.95	2.34	2.36			
SLIBPEIL																

Gemeente Aarschot_Herselt

B7018 **Herseltseloop**

VHAG: 8956

Locatie ataspunt (LB72): X-coördinaat: 183058,2697 Y-coördinaat: 189265,0271

DWARSPROFIELPLAN

Ataspunt - 202
Datum opmeting: 2012-07-01
Schaal: 1/100

