
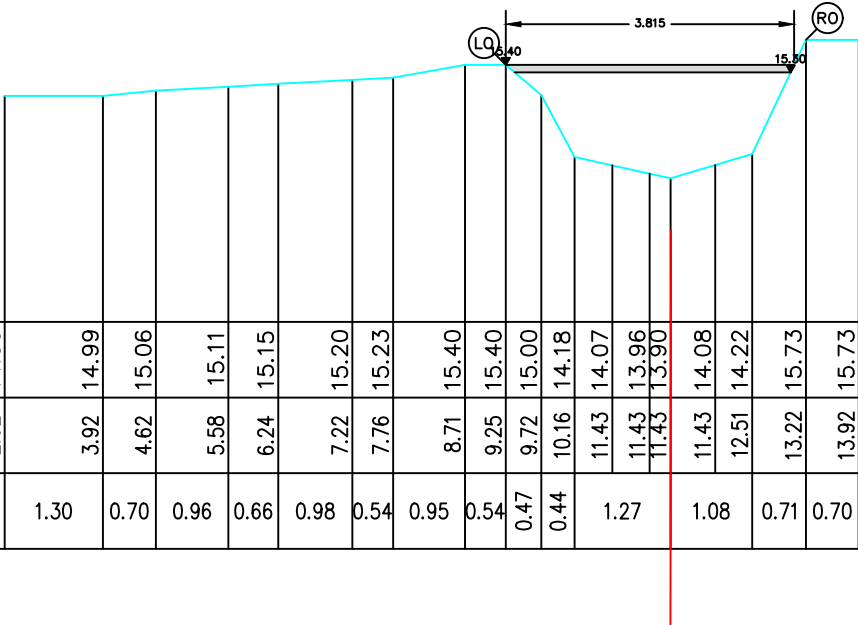


Legende

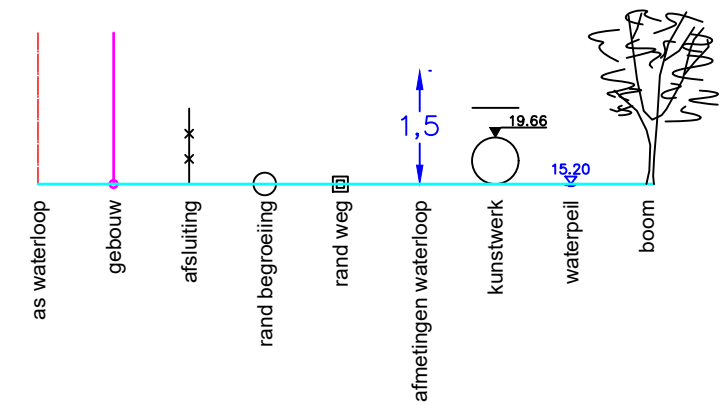

HOOGTEPEIL	14.99	14.99	15.06	15.11	15.15	15.20	15.23	15.40	15.40	15.00	14.18	14.07	13.96	13.90	14.08	14.22	15.73	15.73
KUMULAFSTAND	2.62	3.92	4.62	5.58	6.24	7.22	7.76	8.71	9.25	9.72	10.16	11.43	11.43	11.43	11.43	12.51	13.22	13.92
TUSSENAFSTAND		1.30	0.70	0.96	0.66	0.98	0.54	0.95	0.54	0.47	0.44	1.27		1.08	0.71	0.70		
SLIBPEIL																		

Gemeente Aarschot_Herselt

B7018 **Herseltseloop**

VHAG: 8956

Locatie ataspunt (LB72): X-coördinaat: 186848,8736 Y-coördinaat: 190489,8516

DWARSPROFIELPLAN

Ataspunt - 291
Datum opmeting: 2012-07-01
Schaal: 1/100

