



Legende

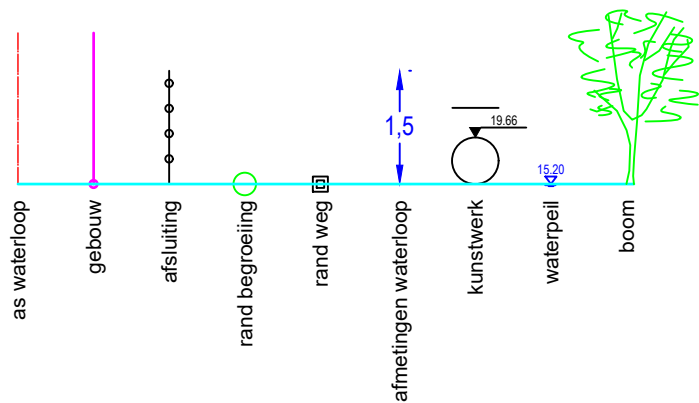

DWARSPROFIEL 1

Hsch 1/100
Lsch 1/100
Vvlak 33 m T.A.W.

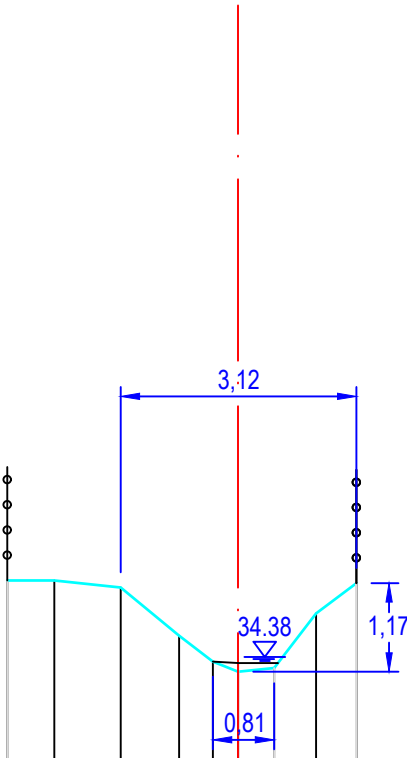

PEIL VASTE BODEM/TERREIN	35,40	35,40	35,30	34,67	34,32	34,19	34,24	34,96	35,36	
SLIBPEIL					34,30	34,24				
CUMULAFSTAND	-3,05	-2,43	-1,55	-0,78	-0,33	0,00	0,48	1,03	1,57	
TUSSENAFSTAND	0,62	0,88	0,77	0,45	0,33	0,48	0,55	0,53		

Gemeente Galmaarden

B5231 Hielebeek

VHAG: 6016

Locatie atlaspunt (LB72): X-coördinaat: 124168,0104 Y-coördinaat: 158710,8989

DWARSPROFIELPLAN

Atlaspunt - 016
Datum opmeting: 2020-01-14
Schaal: 1/100

