



Legende

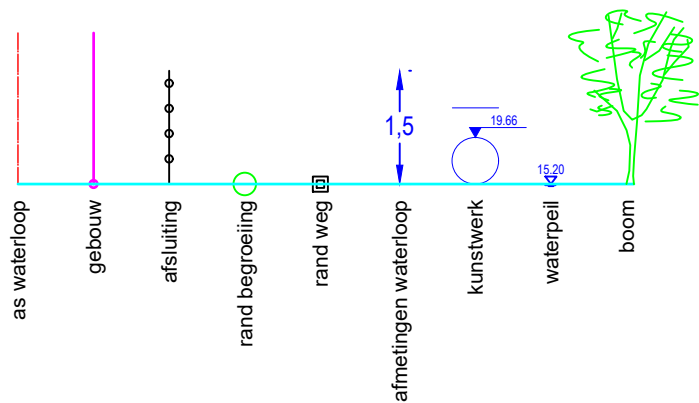

DWARSPROFIEL 2

Hsch 1/100
Lsch 1/100
Vvlak 24 m T.A.W.

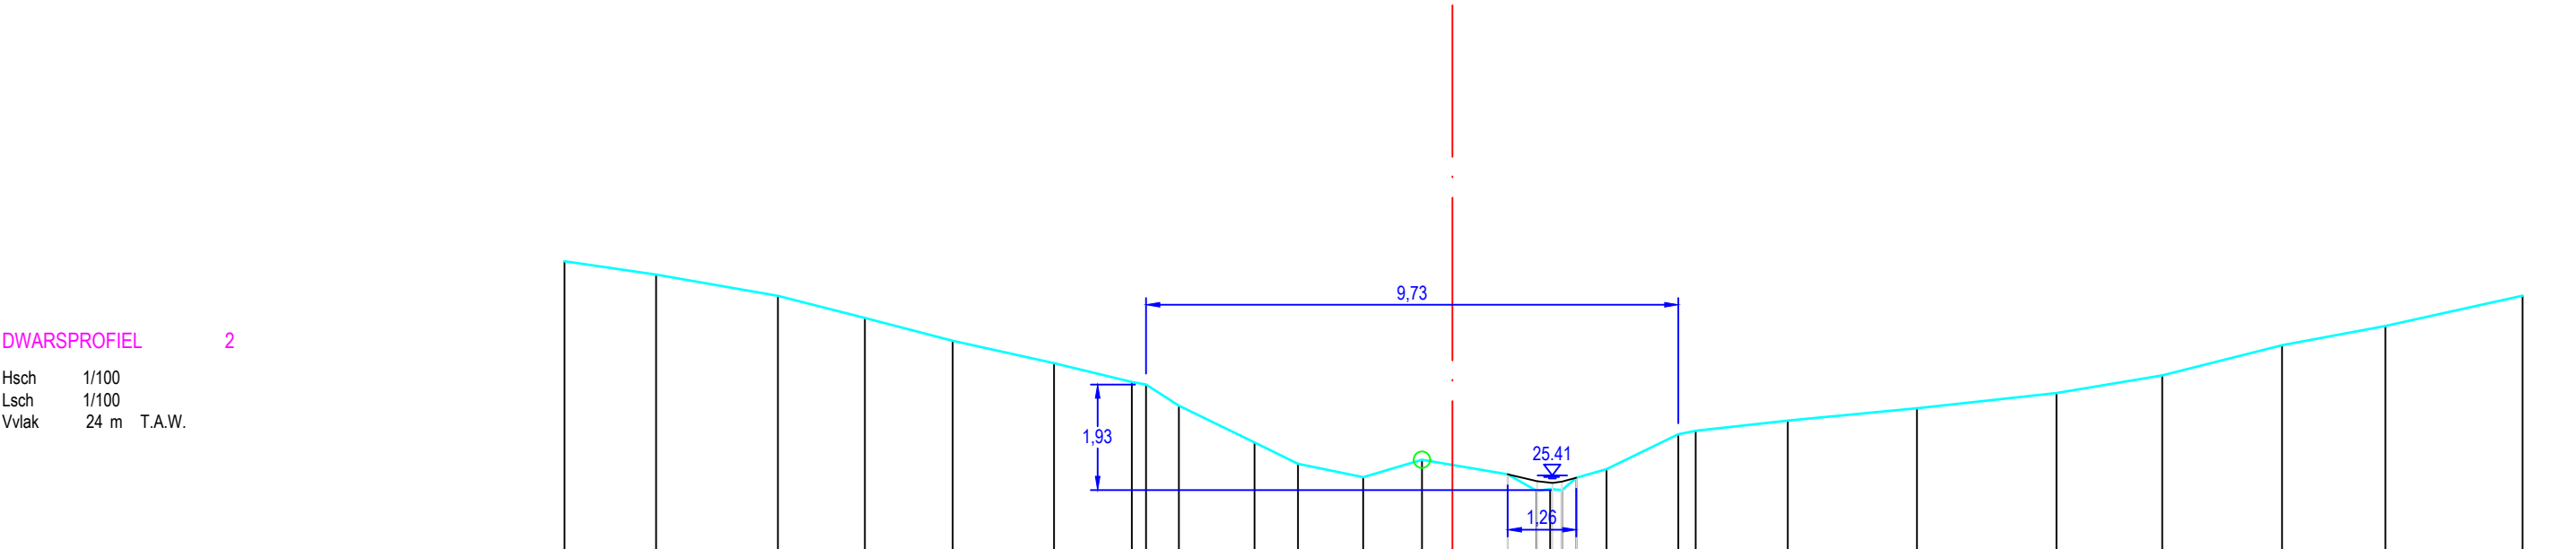

PEIL VASTE BODEM/TERREIN	29.32	29.08	28.69	28.29	27.87	27.46	27.12	27.07	26.69	26.01	25.62	25.38	25.70	25.43	25.13	25.16	25.14	25.53	26.16	26.23	26.41	26.64	26.92	27.24	27.79	28.14	28.69
SLIBPEIL														25.43	25.31	25.28	25.37										
CUMULAFSTAND	-16.22	-14.55	-12.32	-10.74	-9.13	-7.28	-5.86	-5.60	-5.00	-3.62	-2.82	-1.63	-0.56	1.01	1.54	1.79	2.26	2.82	4.13	4.45	6.13	8.49	11.04	12.97	15.16	17.05	19.56
TUSSENAFSTAND		1.67	2.23	1.59	1.61	1.85	1.42	0.26	0.60	1.38	0.80	1.19	1.07	1.57	0.53	0.25	0.61	0.55	1.31	0.32	1.68	2.36	2.55	1.93	2.19	1.89	2.51

Gemeente Liedekerke

B5090 **Hollebeek**

VHAG: 6487

Locatie atlaspunt (LB72): X-coördinaat: 132285,7121 Y-coördinaat: 172842,8329

DWARSPROFIELPLAN

Atlaspunt - 046
Datum opmeting: 2020-01-09
Schaal: 1/100

