



Legende

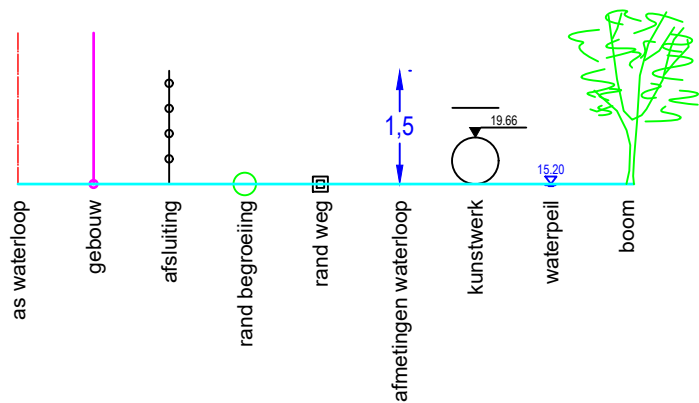

DWARSPROFIEL 1

Hsch 1/100
Lsch 1/100
Vvlak 31 m T.A.W.

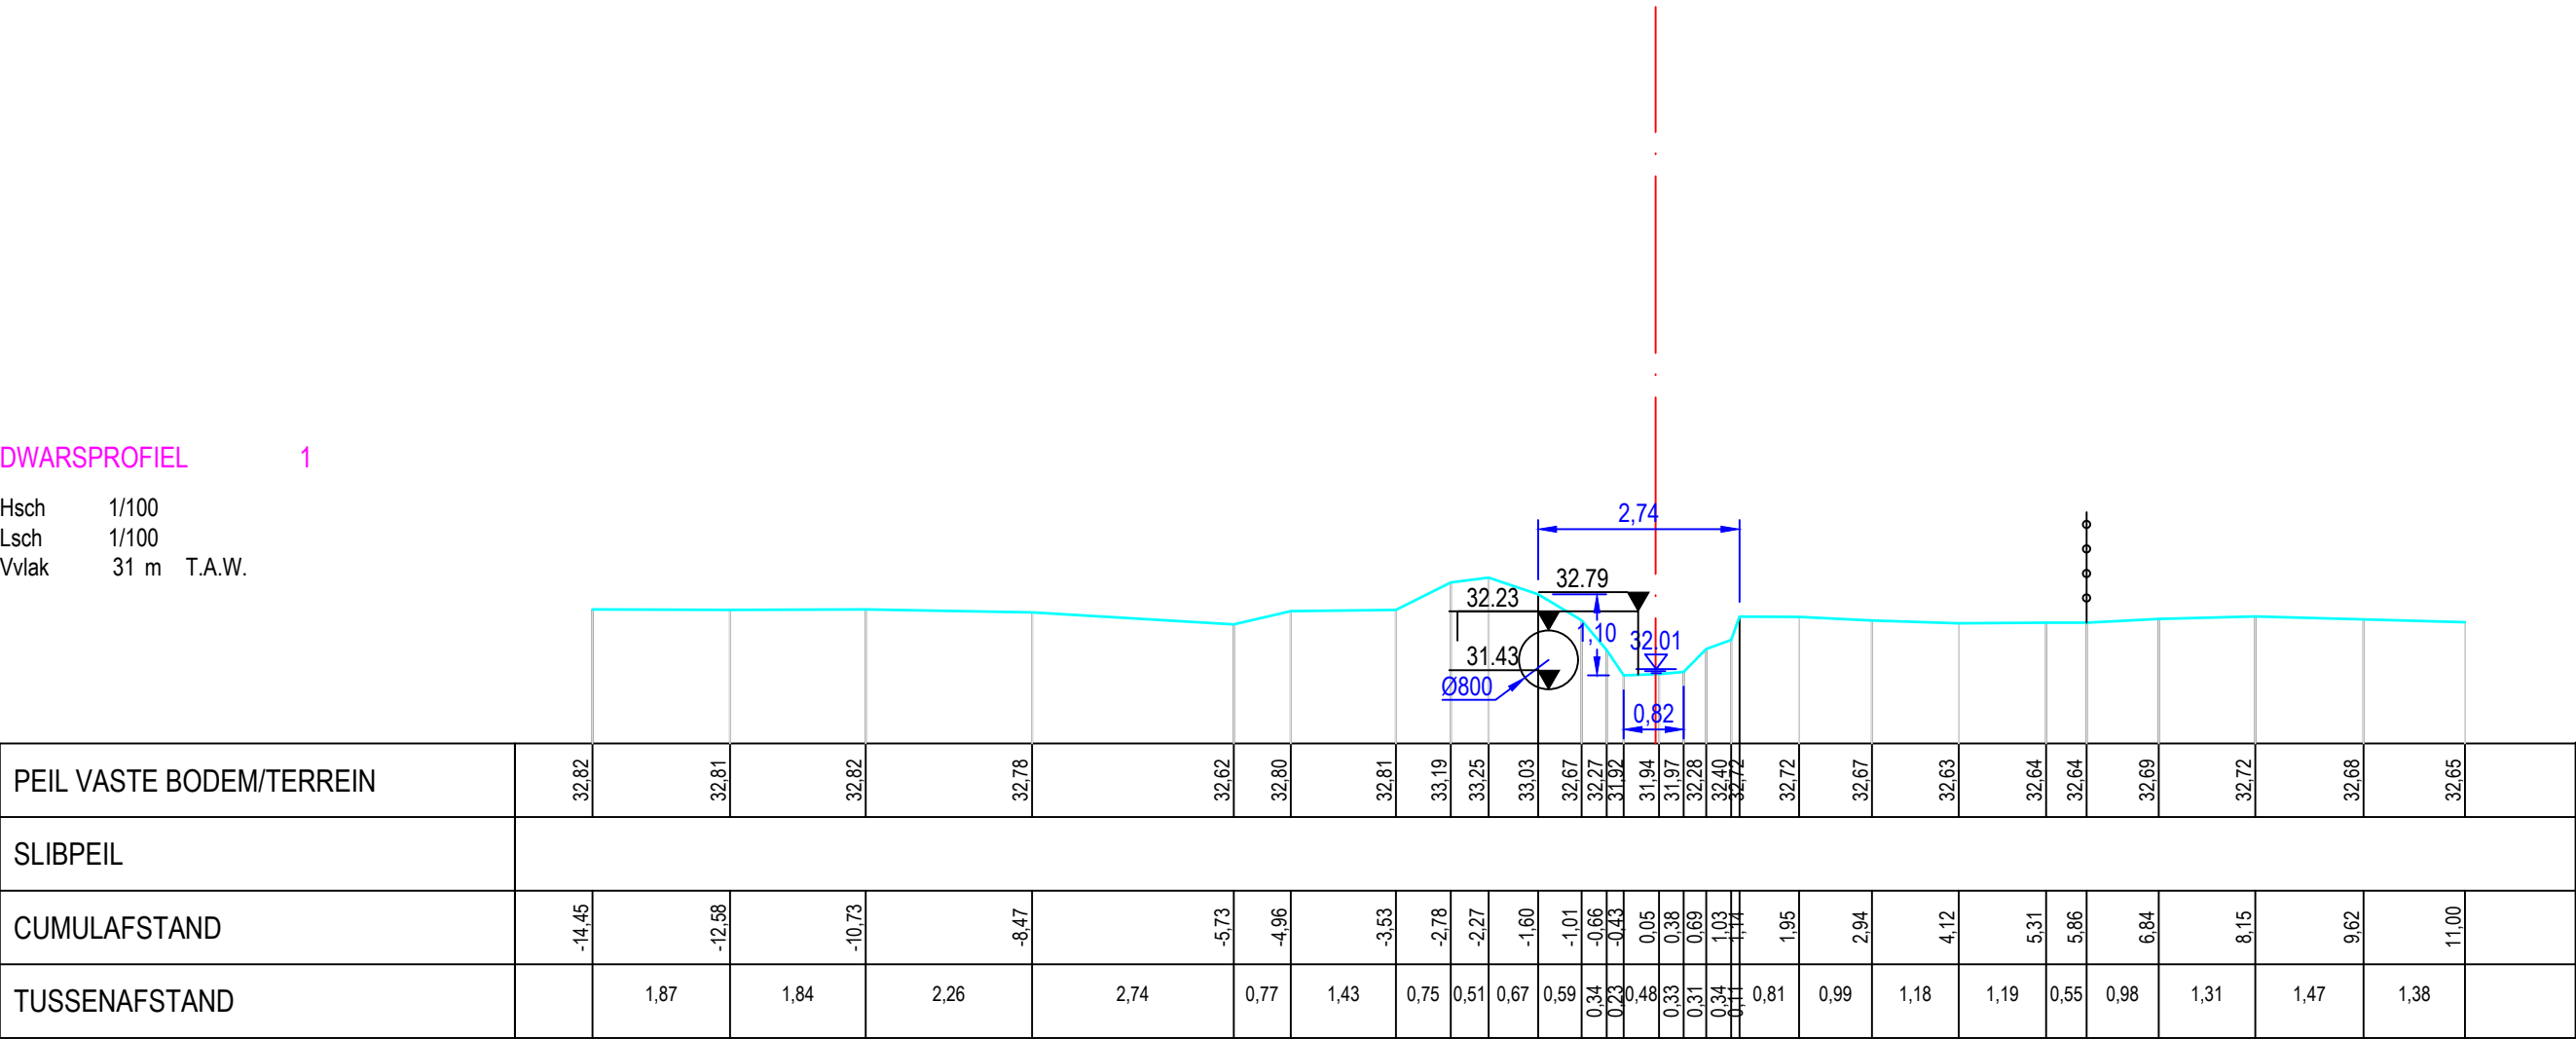

PEIL VASTE BODEM/TERREIN	32.82	32.81	32.82	32.78	32.62	32.80	32.81	33.19	33.25	33.03	32.67	32.27	31.92	31.94	31.97	32.28	32.40	32.72	32.67	32.63	32.64	32.64	32.69	32.72	32.68	32.65	
SLIBPEIL																											
CUMULAFSTAND	-14.45	-12.58	-10.73	-8.47	-5.73	-4.96	-3.53	-2.78	-2.27	-1.60	-1.01	-0.66	-0.43	0.05	0.38	0.69	1.03	1.14	1.95	2.94	4.12	5.31	5.86	6.84	8.15	9.62	11.00
TUSSENAFSTAND		1,87	1,84	2,26	2,74	0,77	1,43	0,75	0,51	0,67	0,59	0,34	0,23	0,48	0,33	0,31	0,34	0,11	0,81	0,99	1,18	1,19	0,55	0,98	1,31	1,47	1,38

Gemeente Tielt

B3043

Hommelse Beek

VHAG: 7728

Locatie atlaspunt (LB72): X-coördinaat: 188679,6888 Y-coördinaat: 182629,215

DWARSPROFIELPLAN

Atlaspunt - 032
Datum opmeting: 2020-02-05
Schaal: 1/100

