



Legende

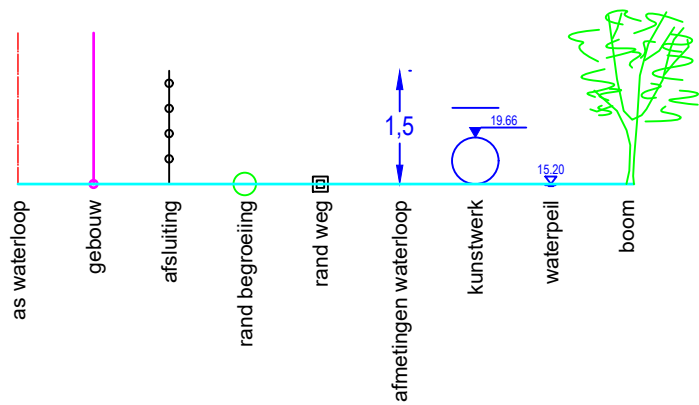

DWARSPROFIEL 0

Hsch 1/100
Lsch 1/100
Vvlak 22 m T.A.W.

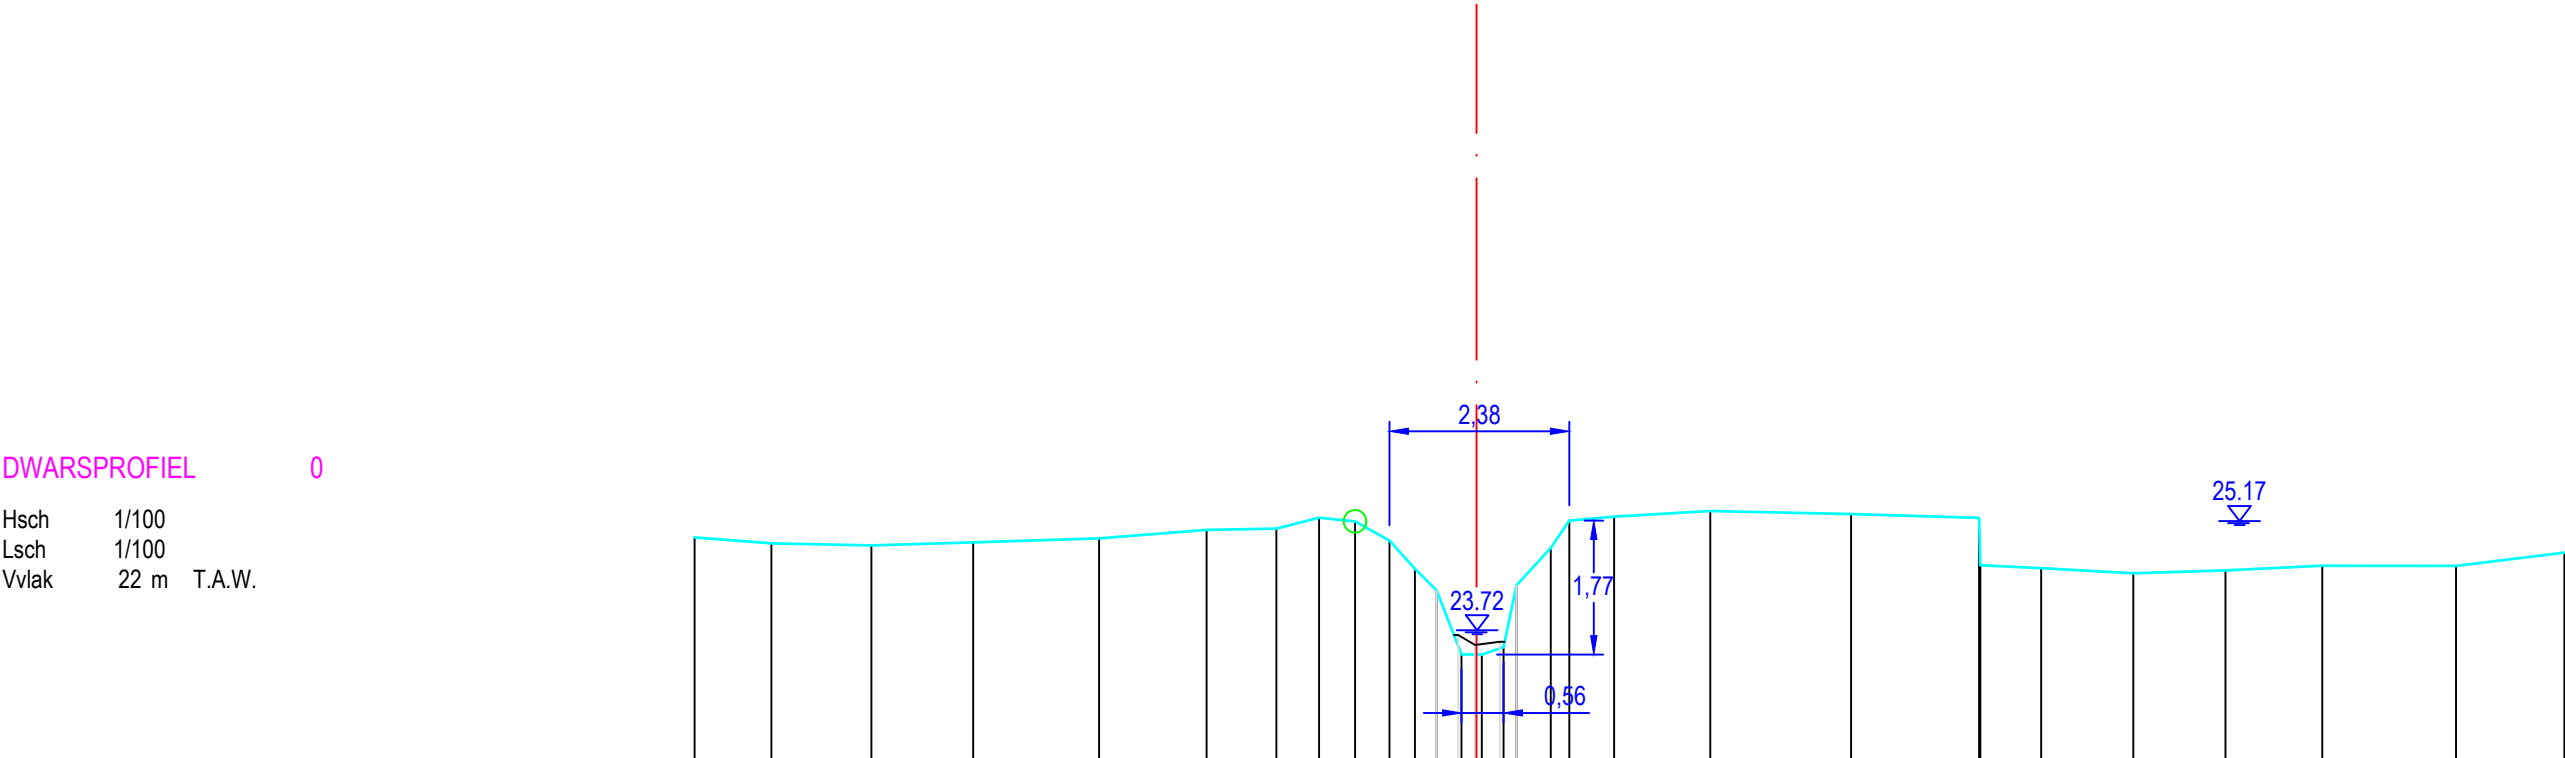

PEIL VASTE BODEM/TERREIN	24,95	24,87	24,85	24,89	24,94	25,05	25,07	25,21	25,16	24,91	24,54	24,25	23,40	23,53	23,57	24,81	25,17	25,23	25,30	25,26	25,33	24,54	24,48	24,52	24,58	24,58	24,75	
SLIBPEIL													23,66	23,53	23,57													
CUMULAFSTAND	-10,34	-9,33	-8,00	-6,66	-4,99	-3,57	-2,65	-2,08	-1,61	-1,15	-0,81	-0,53	-0,20	0,07	0,36	0,53	0,98	1,23	1,82	3,09	4,95	6,65	7,47	8,69	9,91	11,19	12,96	14,39
TUSSENAFSTAND		1,02	1,32	1,35	1,67	1,42	0,92	0,57	0,47	0,46	0,34	0,29	0,33	0,27	0,07	0,17	0,45	0,25	0,59	1,27	1,86	1,69	0,80	1,22	1,22	1,28	1,77	1,43

Gemeente Holsbeek

B3191

Horstloop

VHAG: 35160

Locatie ataspunt (LB72): X-coördinaat: 182409,8354 Y-coördinaat: 180559,589

DWARSPROFIELPLAN

Ataspunt - 001
Datum opmeting: 2020-02-04
Schaal: 1/100

