


Legende



DWARSPROFIEL 3

Hsch 1/100
Lsch 1/100
Vvlak 34 m T.A.W.

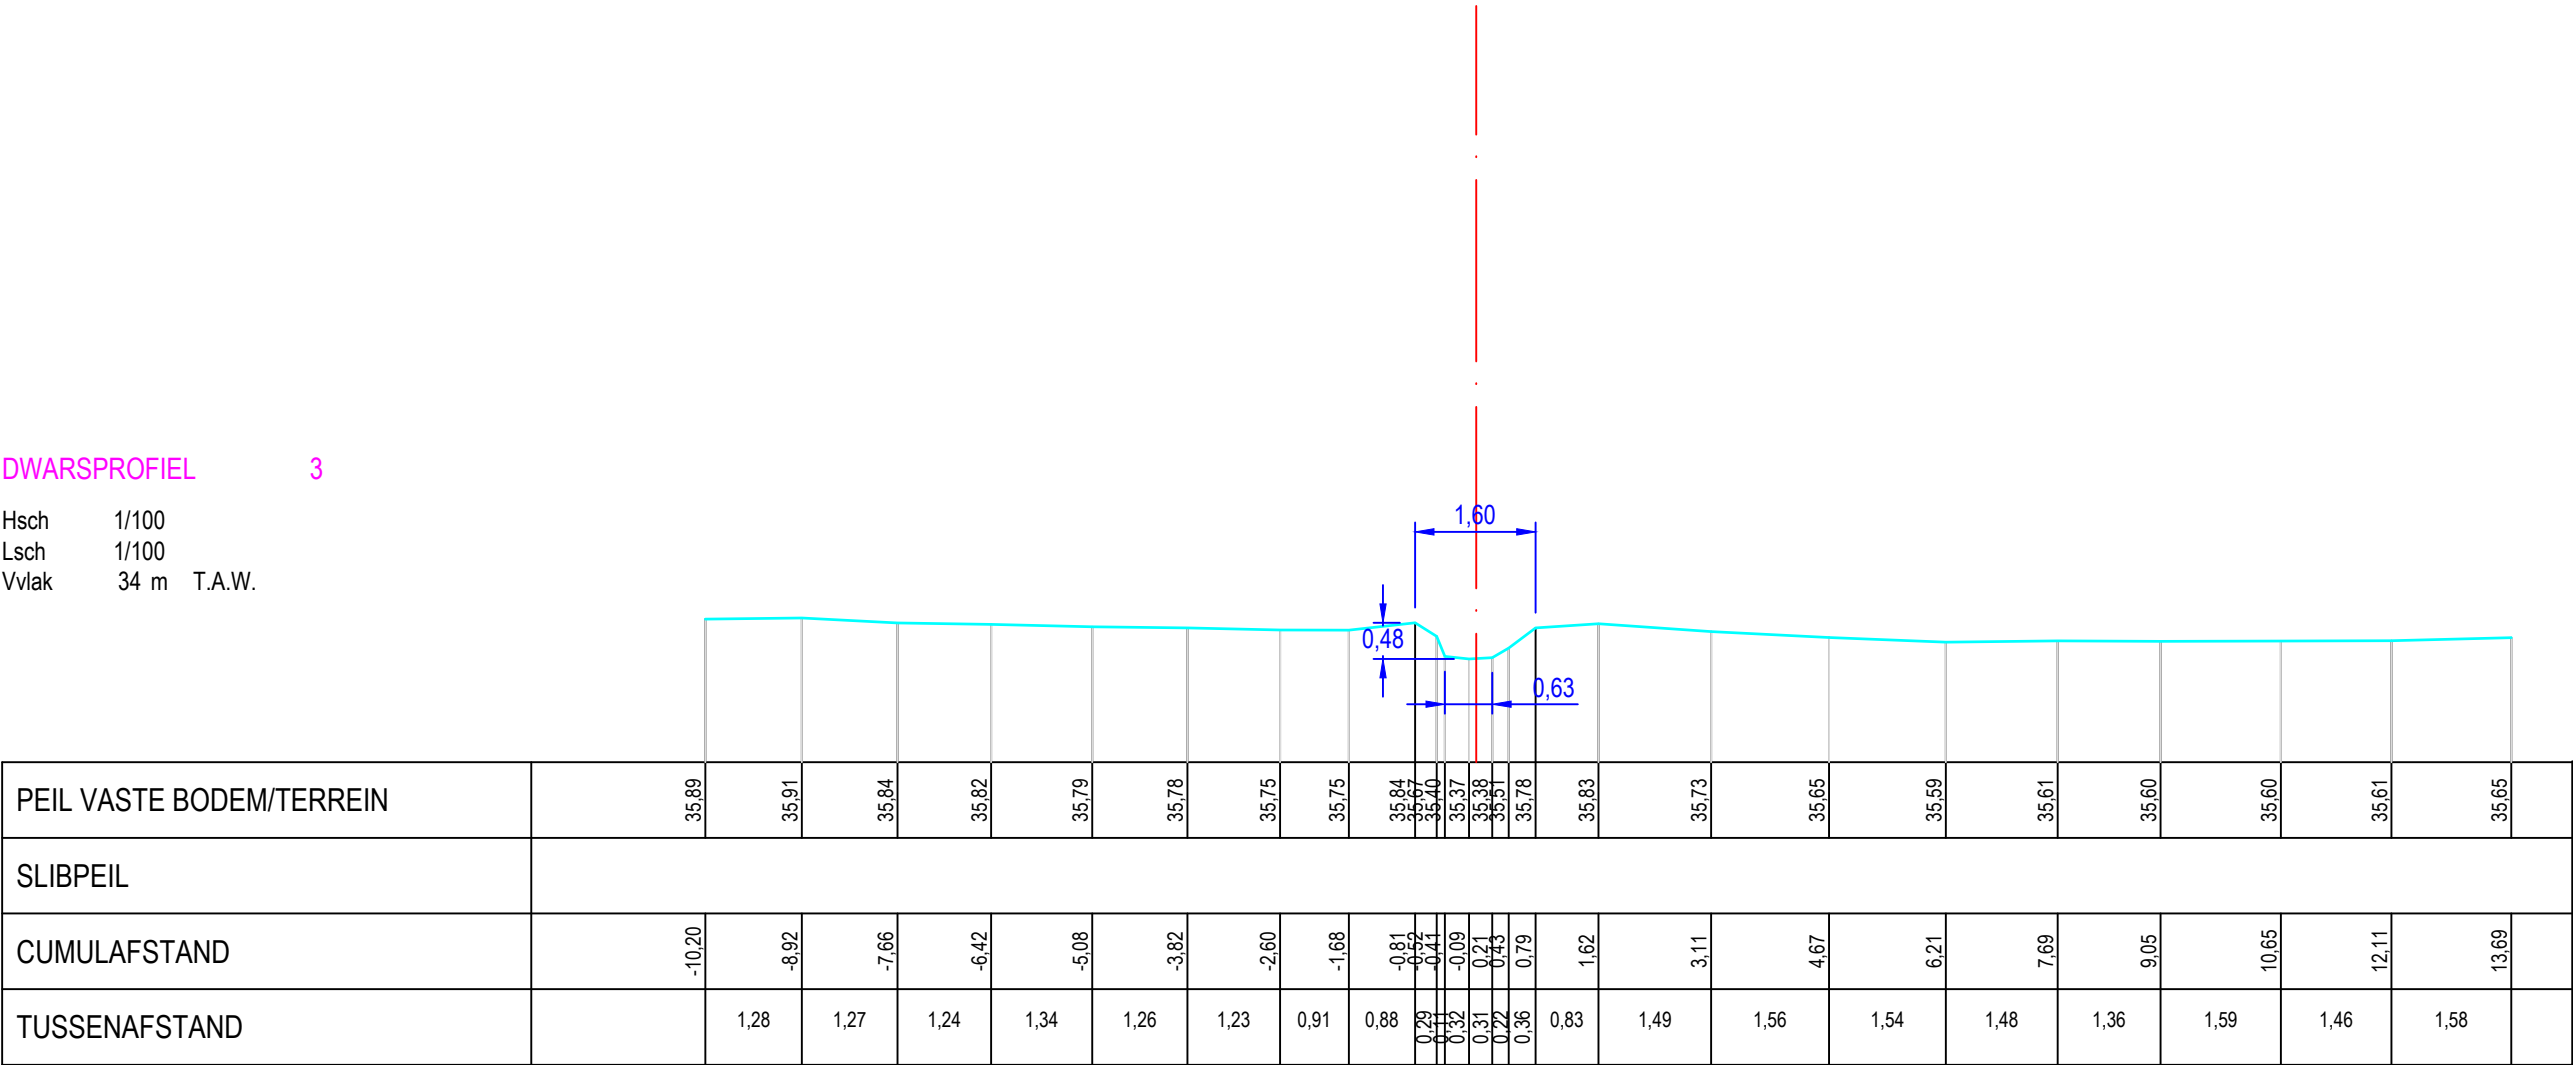

PEIL VASTE BODEM/TERREIN	35,89	35,91	35,84	35,82	35,79	35,78	35,75	35,75	35,84	35,87	35,90	35,37	35,38	35,51	35,78	35,83	35,73	35,65	35,59	35,61	35,60	35,60	35,61	35,65
SLIBPEIL																								
CUMULAFSTAND	-10,20	-8,92	-7,66	-6,42	-5,08	-3,82	-2,60	-1,68	-0,81	-0,52	-0,41	-0,09	0,21	0,43	0,79	1,62	3,11	4,67	6,21	7,69	9,05	10,65	12,11	13,69
TUSSENAFSTAND		1,28	1,27	1,24	1,34	1,26	1,23	0,91	0,88	0,29	0,21	0,32	0,31	0,22	0,36	0,83	1,49	1,56	1,54	1,48	1,36	1,59	1,46	1,58

Gemeente Holsbeek

B3191

Horstloop

VHAG: 35160

Locatie atlaspunt (LB72): X-coördinaat: 182377,8525 Y-coördinaat: 179890,17

DWARSPROFIELPLAN

Atlaspunt - 004
Datum opmeting: 2020-01-23
Schaal: 1/100

