


Legende



304
lengteschaal 1/100
hoogteschaal 1/100

Vergelijkingsvlak
53.00m.

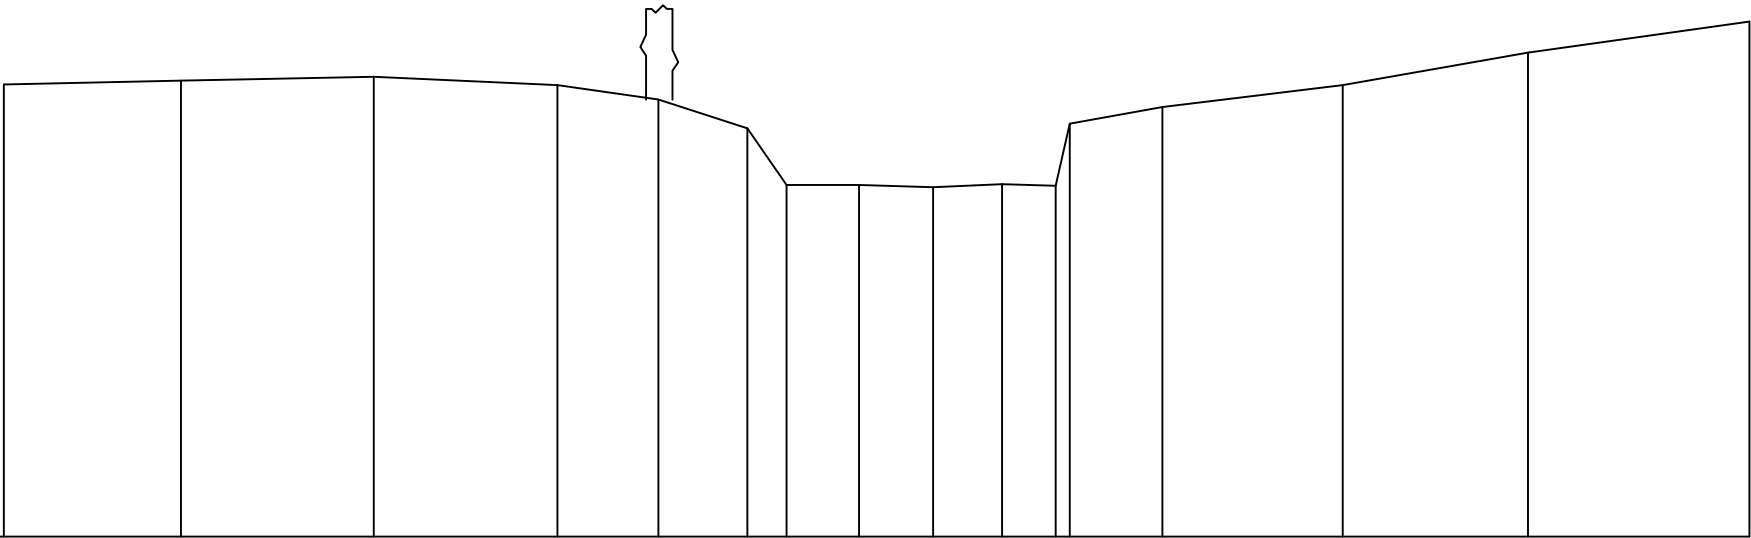

Terreinhoogte	58.98	59.03	59.08	58.97	58.78	58.40	57.65	57.65	57.62	57.66	57.64	58.46	58.68	58.97	59.40	59.81
Tussenafstand	2.34	2.55	2.43	1.33	1.18	0.52	0.96	0.98	0.91	0.19	0.71	1.23	2.39	2.45	2.93	