

- LEGENDE
- = RAND VAN DE OEVERBEGROEIING

= VASTE BODEM


= SLIBBODEM

= AS WATERLOOP

= KRUIRING GEBOUW

= KRUIRING AFSLUITING

= GEBOUW

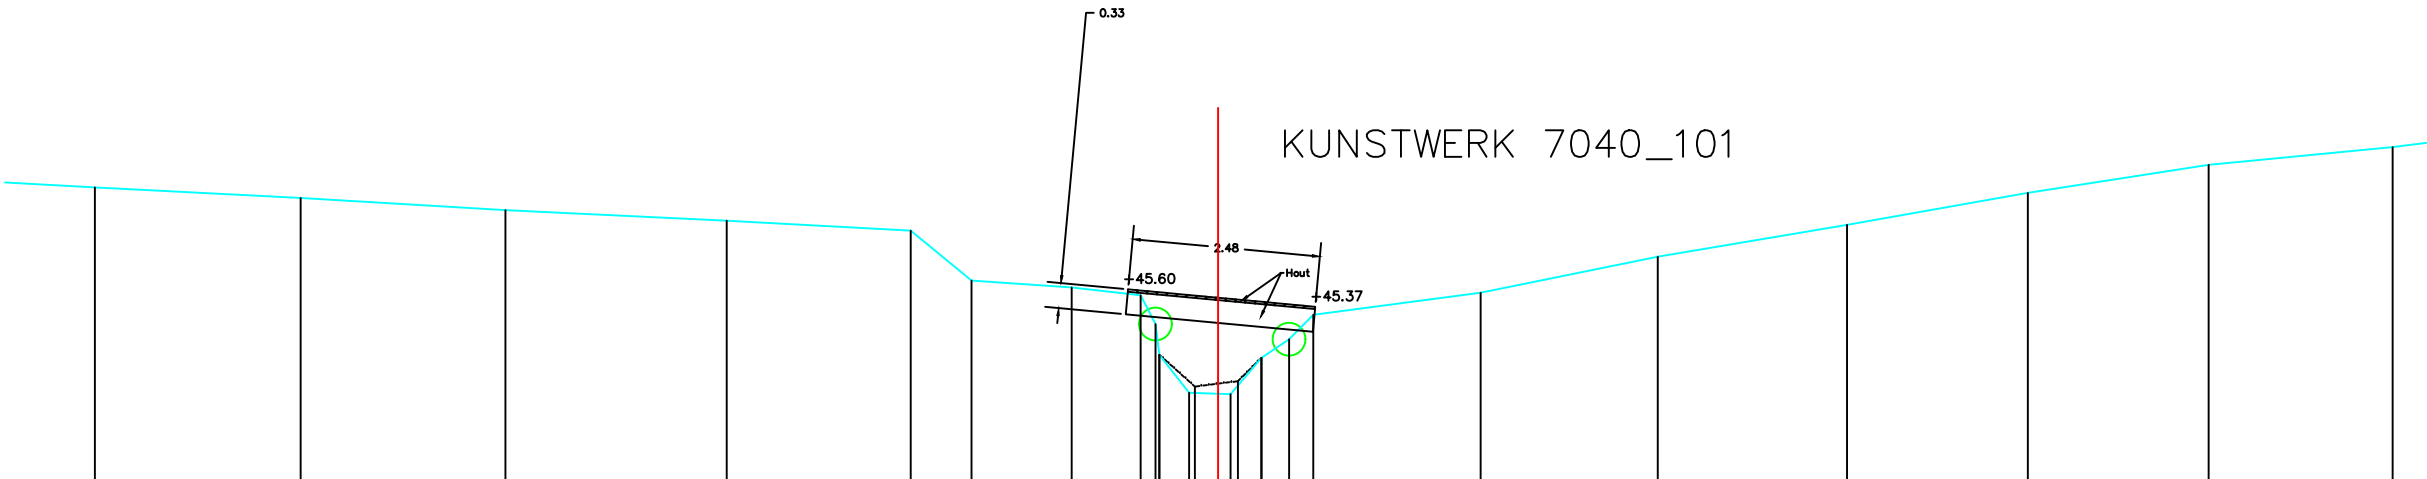

BODEMPEIL	46.95	46.81	46.65	46.51	46.38	45.72	45.63	45.52	45.14	44.74	44.21	44.69	44.94	45.26	45.56	46.03	46.45	46.88	47.25	47.48
SLIBBODEM																				
CUMULAFSTAND	-14.86	-12.14	-9.43	-6.50	-4.06	-3.26	-1.94	-1.02	-0.93	-0.78	0.00	0.17	0.37	0.32	3.47	5.82	8.32	10.71	13.11	15.54
TUSSENAFSTAND		2.72	2.71	2.93	2.43	0.80	1.32	0.91	0.99	0.38	0.41	0.57	0.94	1.26	2.21	2.34	2.50	2.39	2.39	2.43