


LEGENDE

- = RAND VAN DE OEVERBEGROEIING
- = VASTE BODEM
- = SLIBBODEM
- = AS WATERLOOP
-  = KRUISING GEBOUW
-  = KRUISING AFSLUITING
- = GEBOUW

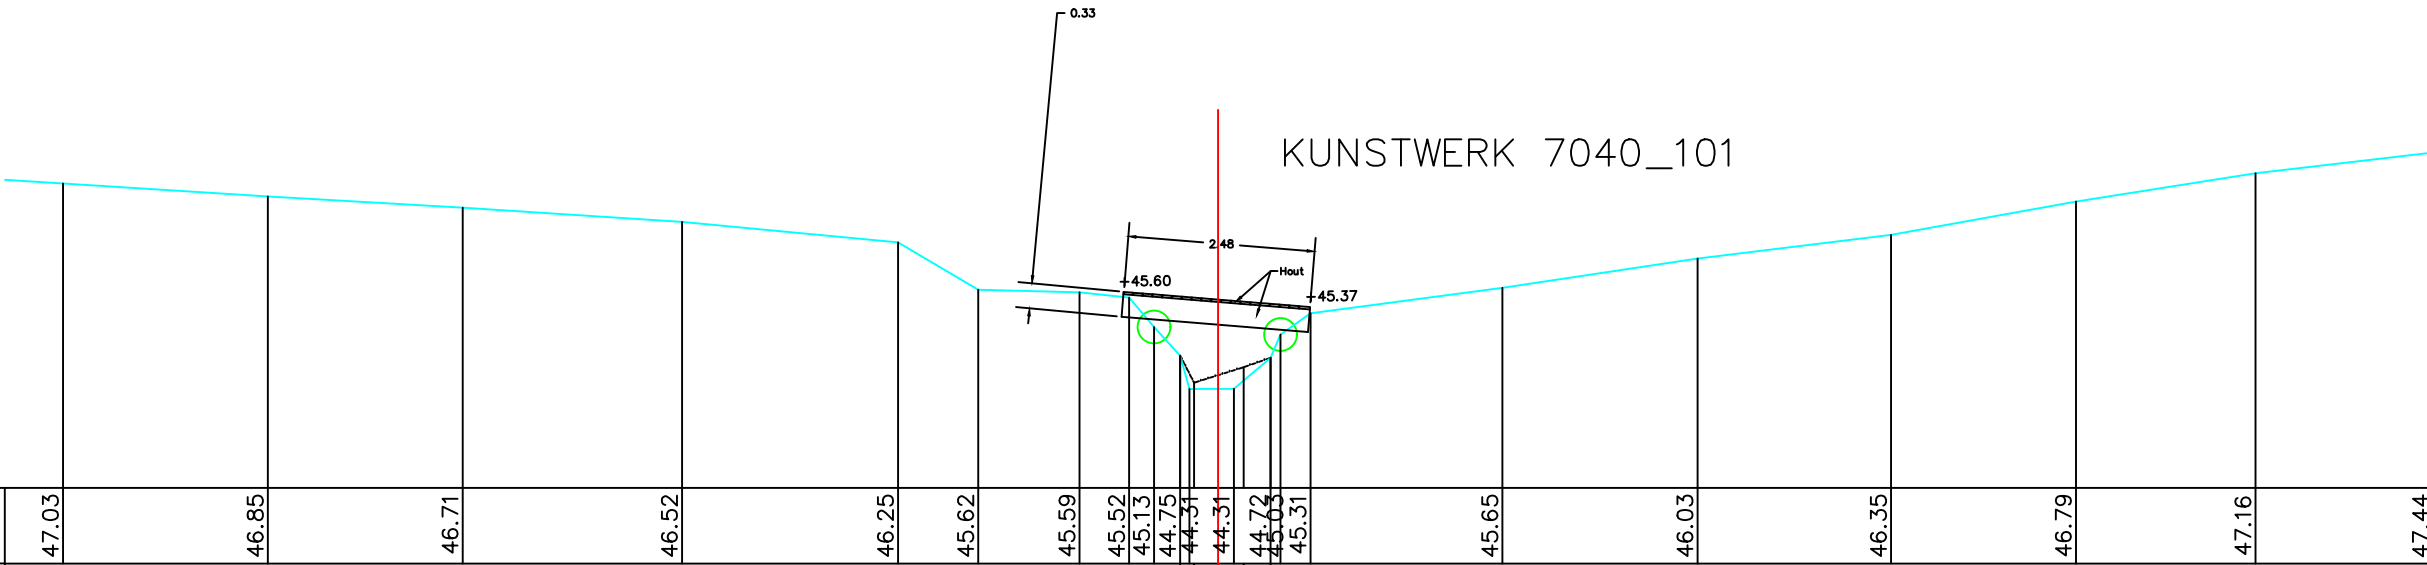

BODEMPEIL	47.03	46.85	46.71	46.52	46.25	45.62	45.59	45.52	45.13	44.75	44.31	44.31	44.72	45.03	45.31	45.65	46.03	46.35	46.79	47.16	47.44	
SLIBBODEM										44.75	44.39	44.60	44.72									
CUMULAFSTAND	-15.28	-12.57	-9.99	-7.09	-4.23	-3.17	-1.83	-1.18	-0.85	-0.50	-0.38	0.00	0.21	0.49	0.79	1.22	3.76	6.34	8.90	11.35	13.73	16.07
TUSSENAFSTAND		2.71	2.58	2.90	2.86	1.06	1.34	0.66	0.33	0.35	0.12	0.38	0.21	0.49	0.13	0.40	2.54	2.58	2.56	2.45	2.38	2.35