



Legende

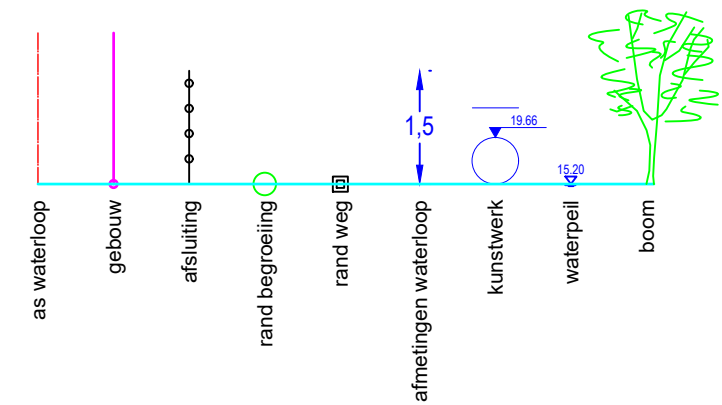

DWARSPROFIEL 2

Hsch 1/100
Lsch 1/100
Vvlak 24 m T.A.W.

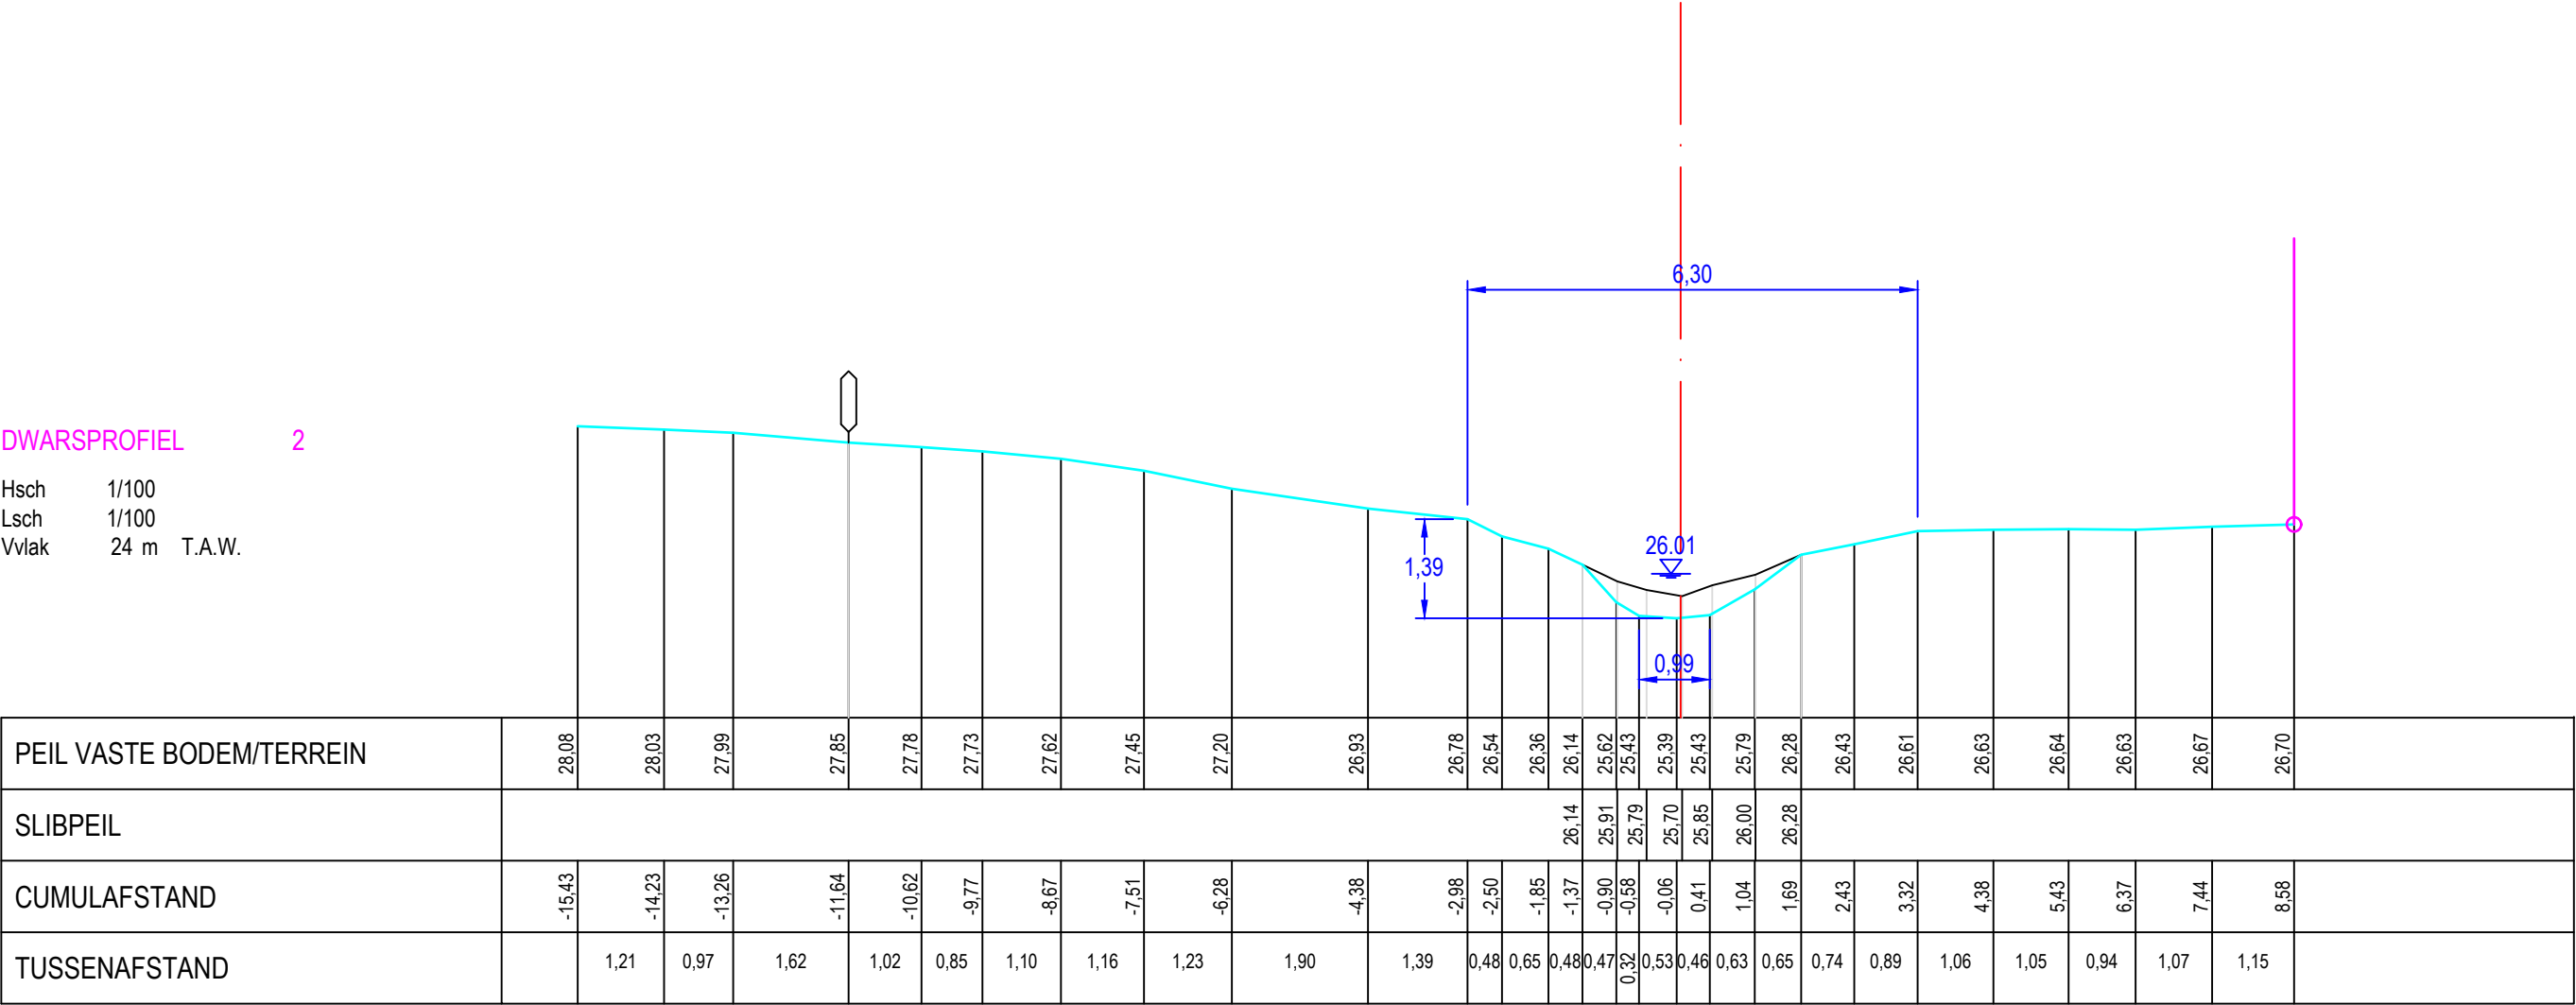

PEIL VASTE BODEM/TERREIN	28,08	28,03	27,99	27,85	27,78	27,73	27,62	27,45	27,20	26,93	26,78	26,54	26,36	26,14	25,62	25,43	25,39	25,43	25,79	26,28	26,43	26,61	26,63	26,64	26,63	26,67	26,70	
SLIBPEIL																												
CUMULAFSTAND	-15,43	-14,23	-13,26	-11,64	-10,62	-9,77	-8,67	-7,51	-6,28	-4,38	-2,98	-2,50	-1,85	-1,37	-0,90	-0,58	-0,06	0,41	1,04	1,69	2,43	3,32	4,38	5,43	6,37	7,44	8,58	
TUSSENAFSTAND		1,21	0,97	1,62	1,02	0,85	1,10	1,16	1,23	1,90	1,39	0,48	0,65	0,48	0,47	0,32	0,53	0,46	0,63	0,65	0,74	0,89	1,06	1,05	0,94	1,07	1,15	

Gemeente Holsbeek

B3198/II Kasteelloop

VHAG: 35159

Locatie ataspunt (LB72): X-coördinaat: 182634,8017 Y-coördinaat: 180378,1904

DWARSPROFIELPLAN

Atlaspunt - 002
Datum opmeting: 2020-02-04
Schaal: 1/100

