

LEGENDE

HARDE BODEM  
BEGIN BEGROEING  
AS RIVER  
SLIBBODEM


KRUISING AFSLUITING

KRUISING WEGRAND

KRUISING GEBOUW

BETON

METSELWERK

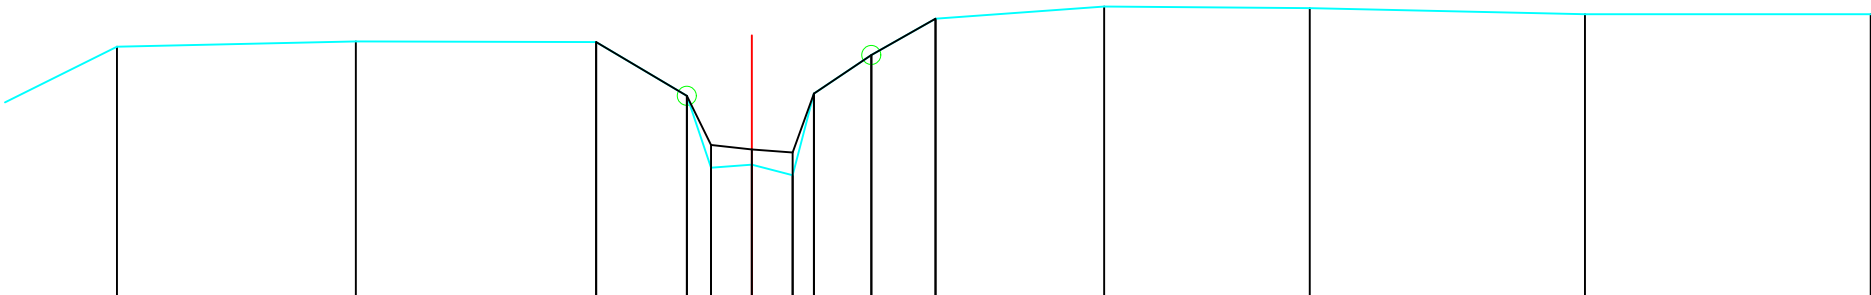

|               |       |       |       |       |       |       |       |       |       |       |       |       |       |       |
|---------------|-------|-------|-------|-------|-------|-------|-------|-------|-------|-------|-------|-------|-------|-------|
| VASTE BODEM   | 33.35 | 33.42 | 33.41 | 32.70 | 31.75 | 31.79 | 31.65 | 32.73 | 33.24 | 33.72 | 33.88 | 33.86 | 33.78 | 33.78 |
| SLIBBODEM     |       |       | 33.41 | 32.70 | 32.05 | 31.99 | 31.95 | 32.73 | 33.24 | 33.72 |       |       |       |       |
| TUSSENAFSTAND | 1.63  | 3.16  | 3.18  | 1.20  | 0.32  | 0.54  | 0.54  | 0.28  | 0.76  | 0.85  | 2.23  | 2.72  | 3.64  | 3.78  |
| KUMULAFSTAND  | -8.40 | -5.24 | -2.06 | -0.86 | -0.54 | 0.00  | 0.54  | 0.82  | 1.58  | 2.43  | 4.66  | 7.38  | 11.02 | 14.80 |

Gemeente Beersel

**B1110 Kesterbeek**

VHAG: 7100

Locatie atlaspunt (LB72): X-coördinaat: 143553,1596 Y-coördinaat: 159629,0505

DWARSPROFIELPLAN

Atlaspunt - 001  
Datum opmeting: 2004-03-31  
Schaal: 1/100

