

LEGENDE

HARDE BODEM

BEGIN BEGROEING

AS RIVER

SLIBBODEM


KRUISING AFSLUITING

KRUISING WEGRAND

KRUISING GEBOUW

BETON

METSELWERK

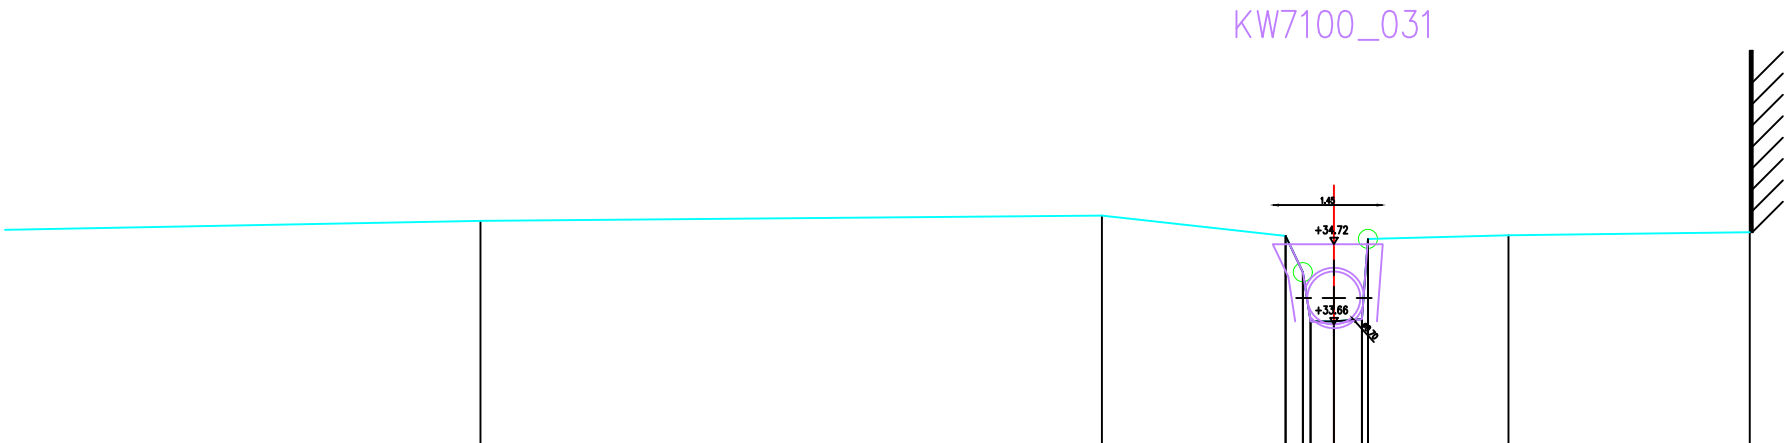

VASTE BODEM	35.03	35.10	34.83 34.35	33.70 33.70	33.73 33.73	34.79	34.84	34.88
SLIBBODEM			34.83 34.35	33.70 33.70	33.73 33.73	34.79		
TUSSENAFSTAND	6.36	8.22	2.43	0.23	0.10 0.31	0.37	0.08 1.86	3.19
KUMULAFSTAND	-11.29	-3.07	-0.64 -0.41	-0.31	0.00 0.37	0.45	2.31	5.50

Gemeente Beersel

B1110 **Kesterbeek**

VHAG: 7100

Locatie ataspunt (LB72): X-coördinaat: 143788,8416 Y-coördinaat: 159724,4088

DWARSPROFIELPLAN

Ataspunt - 010
Datum opmeting: 2004-03-31
Schaal: 1/100

