


Legende



DWARSPROFIEL 3

Hsch 1/100
Lsch 1/100
Vvlak 26 m T.A.W.

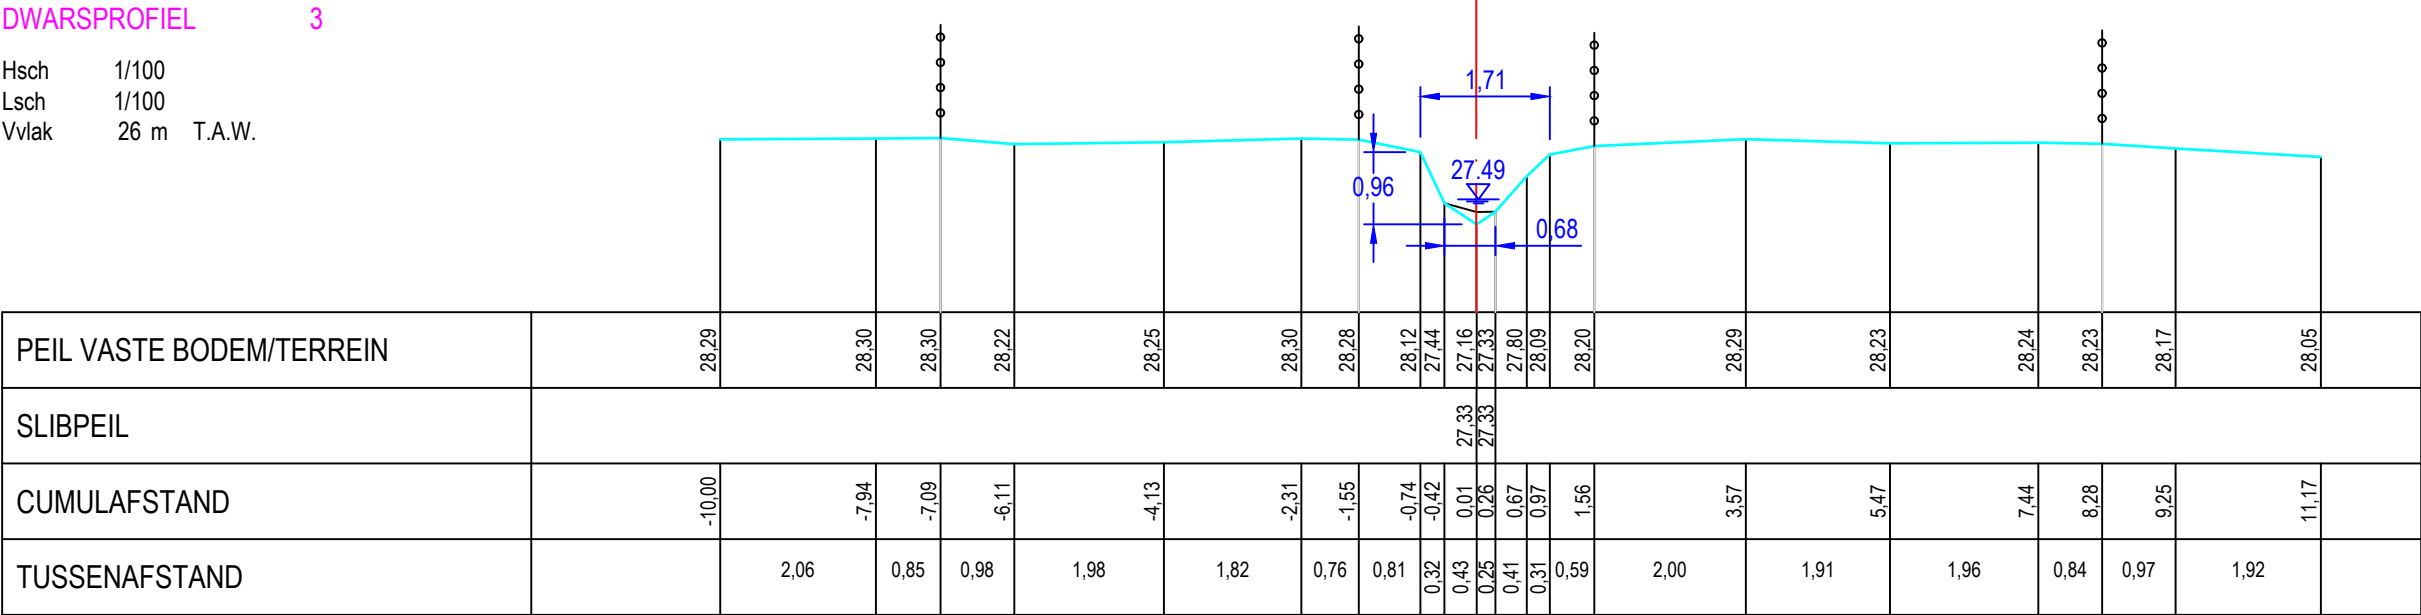

PEIL VASTE BODEM/TERREIN	28,29	28,30	28,30	28,22	28,25	28,30	28,28	28,12	27,44	27,16	27,33	27,80	28,09	28,20	28,29	28,23	28,24	28,23	28,17	28,05
SLIBPEIL																				
CUMULAFSTAND	-10,00	-7,94	-7,09	-6,11	-4,13	-2,31	-1,55	-0,74	-0,42	0,01	0,26	0,67	0,97	1,56	3,57	5,47	7,44	8,28	9,25	11,17
TUSSENAFSTAND		2,06	0,85	0,98	1,98	1,82	0,76	0,81	0,32	0,43	0,25	0,41	0,31	0,59	2,00	1,91	1,96	0,84	0,97	1,92

Gemeente Sint-Pieters-Leeuw

B1193

Ketelbeek

VHAG: 7089

Locatie atlaspunt (LB72): X-coördinaat: 140010,6336 Y-coördinaat: 163325,2821

DWARSPROFIELPLAN

Atlaspunt - 003
Datum opmeting: 2020-01-10
Schaal: 1/100

