



Legende

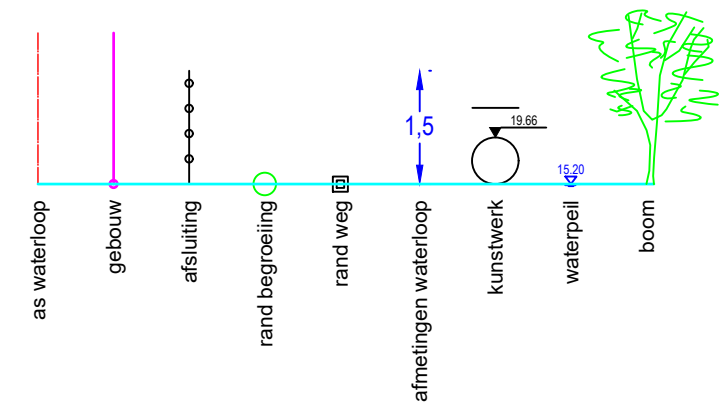

DWARSPROFIEL 5

Hsch 1/100  
Lsch 1/100  
Vvlak 32 m T.A.W.

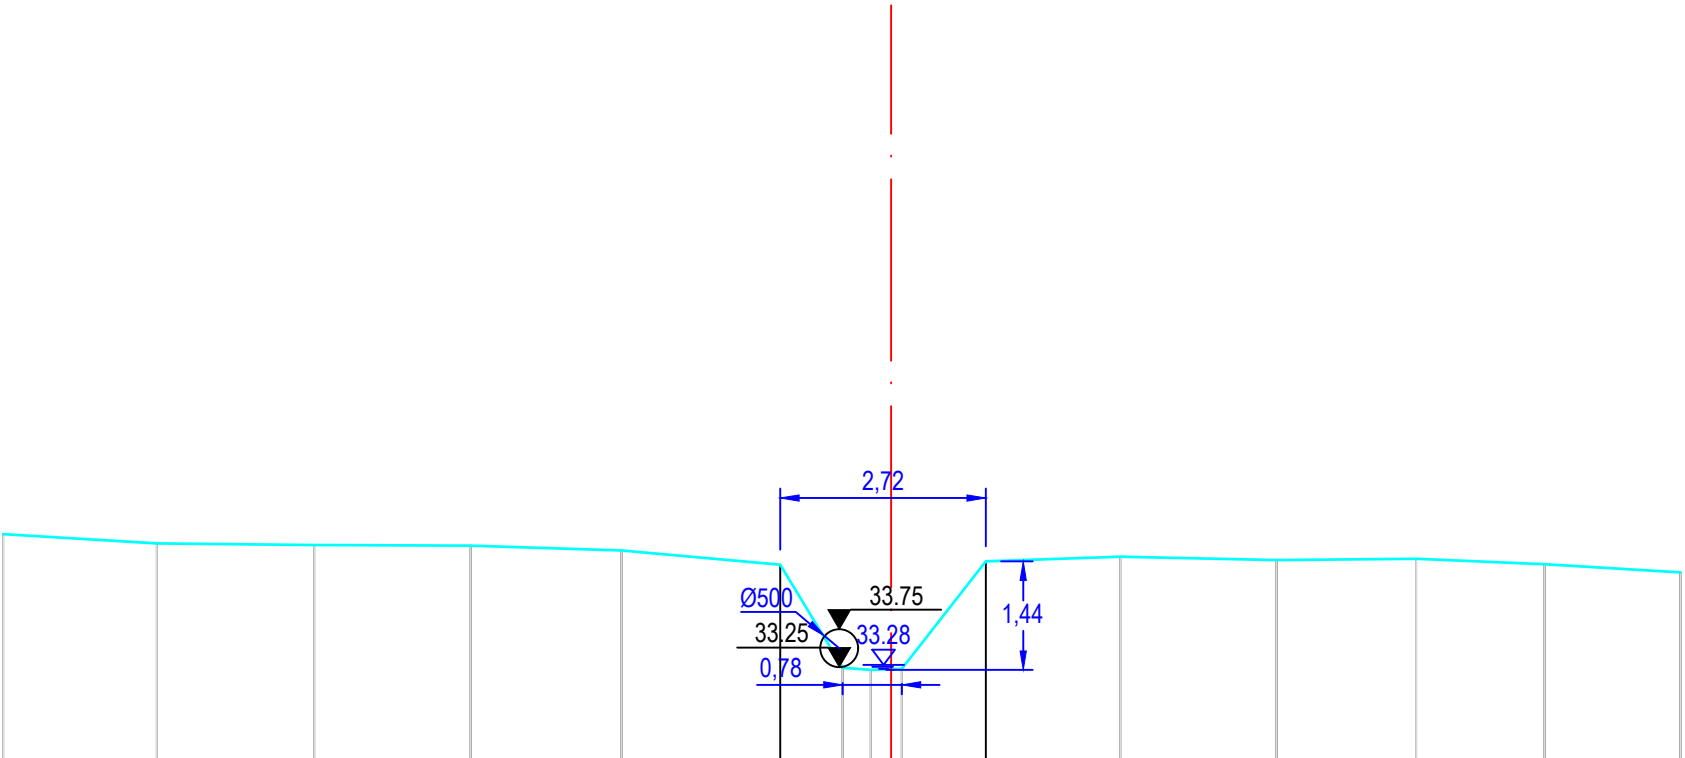

|                          |        |       |       |       |       |       |       |       |       |       |       |       |       |       |       |
|--------------------------|--------|-------|-------|-------|-------|-------|-------|-------|-------|-------|-------|-------|-------|-------|-------|
| PEIL VASTE BODEM/TERREIN | 35.01  | 34.88 | 34.86 | 34.86 | 34.79 | 34.60 | 33.24 | 33.21 | 33.23 | 34.65 | 34.71 | 34.67 | 34.68 | 34.61 | 34.50 |
| SLIBPEIL                 |        |       |       |       |       |       |       |       |       |       |       |       |       |       |       |
| CUMULAFSTAND             | -11.75 | -9.71 | -7.63 | -5.56 | -3.57 | -1.47 | -0.64 | -0.27 | 0.14  | 1.25  | 3.03  | 5.10  | 6.94  | 8.64  | 10.44 |
| TUSSENAFSTAND            |        | 2.03  | 2.08  | 2.07  | 2.00  | 2.10  | 0.83  | 0.37  | 0.41  | 1.11  | 1.78  | 2.07  | 1.85  | 1.70  | 1.80  |

Gemeente Sint-Pieters-Leeuw

**B1193** **Ketelbeek**

VHAG: 7089

Locatie atlaspunt (LB72): X-coördinaat: 139899,4234 Y-coördinaat: 162941,022

DWARSPROFIELPLAN

Atlaspunt - 005  
Datum opmeting: 2020-01-10  
Schaal: 1/100

