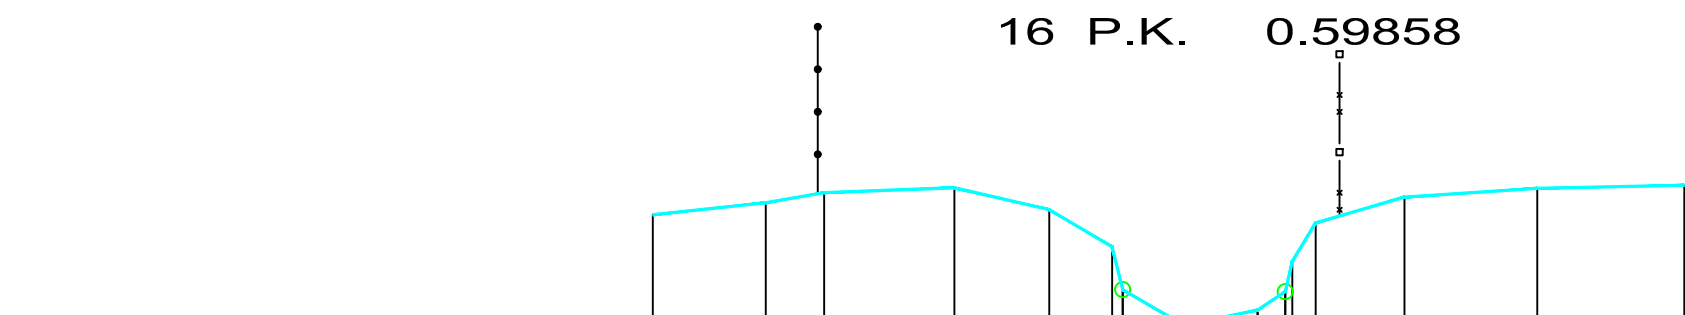


LEGENDE

profiellijn vaste bodem

profiellijn slibbodem

SCHALEN

HOOGTE 1: 100.00

LENGTE 1: 100.00

REFERENTIEVLAK 17.00

MATEN TERREIN	21.96		22.12	22.25		22.32		22.03	21.54		20.61	20.59	20.70	20.94		21.85		22.20		22.31		22.35
TUSSENAFSTANDEN TERREIN		1.49	0.77		1.72		1.26	0.83		0.62	0.62	0.55	0.37	0.31	1.17		1.76			22.31		22.35
GEKUMULEERDE AFSTANDEN TERREIN	-7.14	-5.65	-4.88		-3.15		-1.90	-1.07		-0.31	0.31	0.86	1.22	1.63	2.80		4.56			22.31		22.35
MATEN SLIB								20.97		20.61	20.59	20.70	20.94									
TUSSENAFSTANDEN SLIB						6.22				0.62	0.62	0.55	0.37				5.28					
GEKUMULEERDE AFSTANDEN SLIB	-7.14							-0.93		-0.31	0.31	0.86	1.22									6.50