


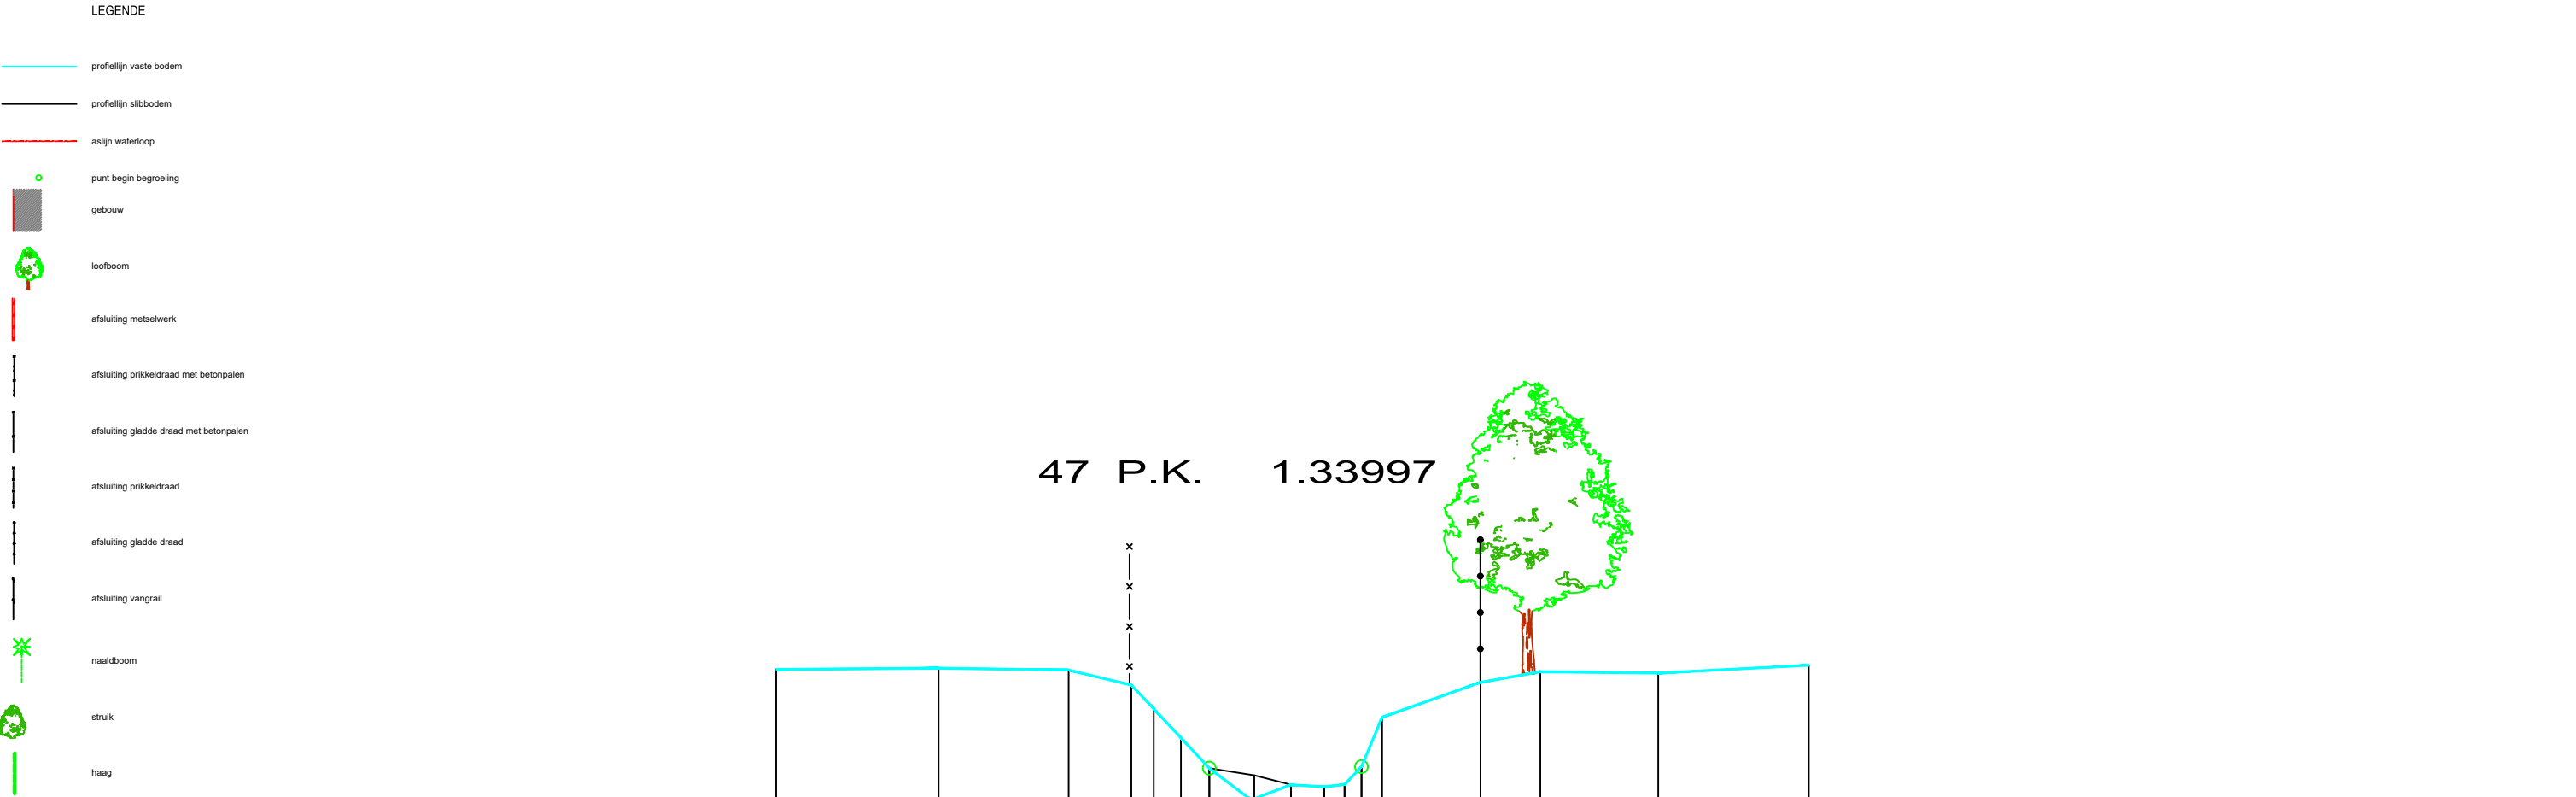

SCHALEN
HOOGTE 1: 100.00
LENGTE 1: 100.00
REFERENTIEVLAK 19.00

MATEN TERREIN	24.61	24.63	24.60	24.37	24.00	23.55	23.08	22.59	22.82	22.79	22.83	23.11	23.87	24.41	24.57	24.55	24.67
TUSSENAFSTANDEN TERREIN	2.52	2.02	0.97	0.35	0.42	0.44	0.64	0.62	0.52	0.32	0.26	0.32	1.52	0.93	1.83	2.33	
GEKUMULEERDE AFSTANDEN TERREIN	-7.95	-5.43	-3.41	-2.44	-2.10	-1.68	-1.23	-0.59	0.03	0.55	0.86	1.12	1.44	2.97	3.89	5.72	8.05
MATEN SLIB							23.08	22.97	22.82	22.79	22.83	23.11					
TUSSENAFSTANDEN SLIB			6.71					0.70	0.57	0.52	0.32	0.26			6.93		
GEKUMULEERDE AFSTANDEN SLIB	-7.95						-1.23	-0.54	0.03	0.55	0.86	1.12					8.05