


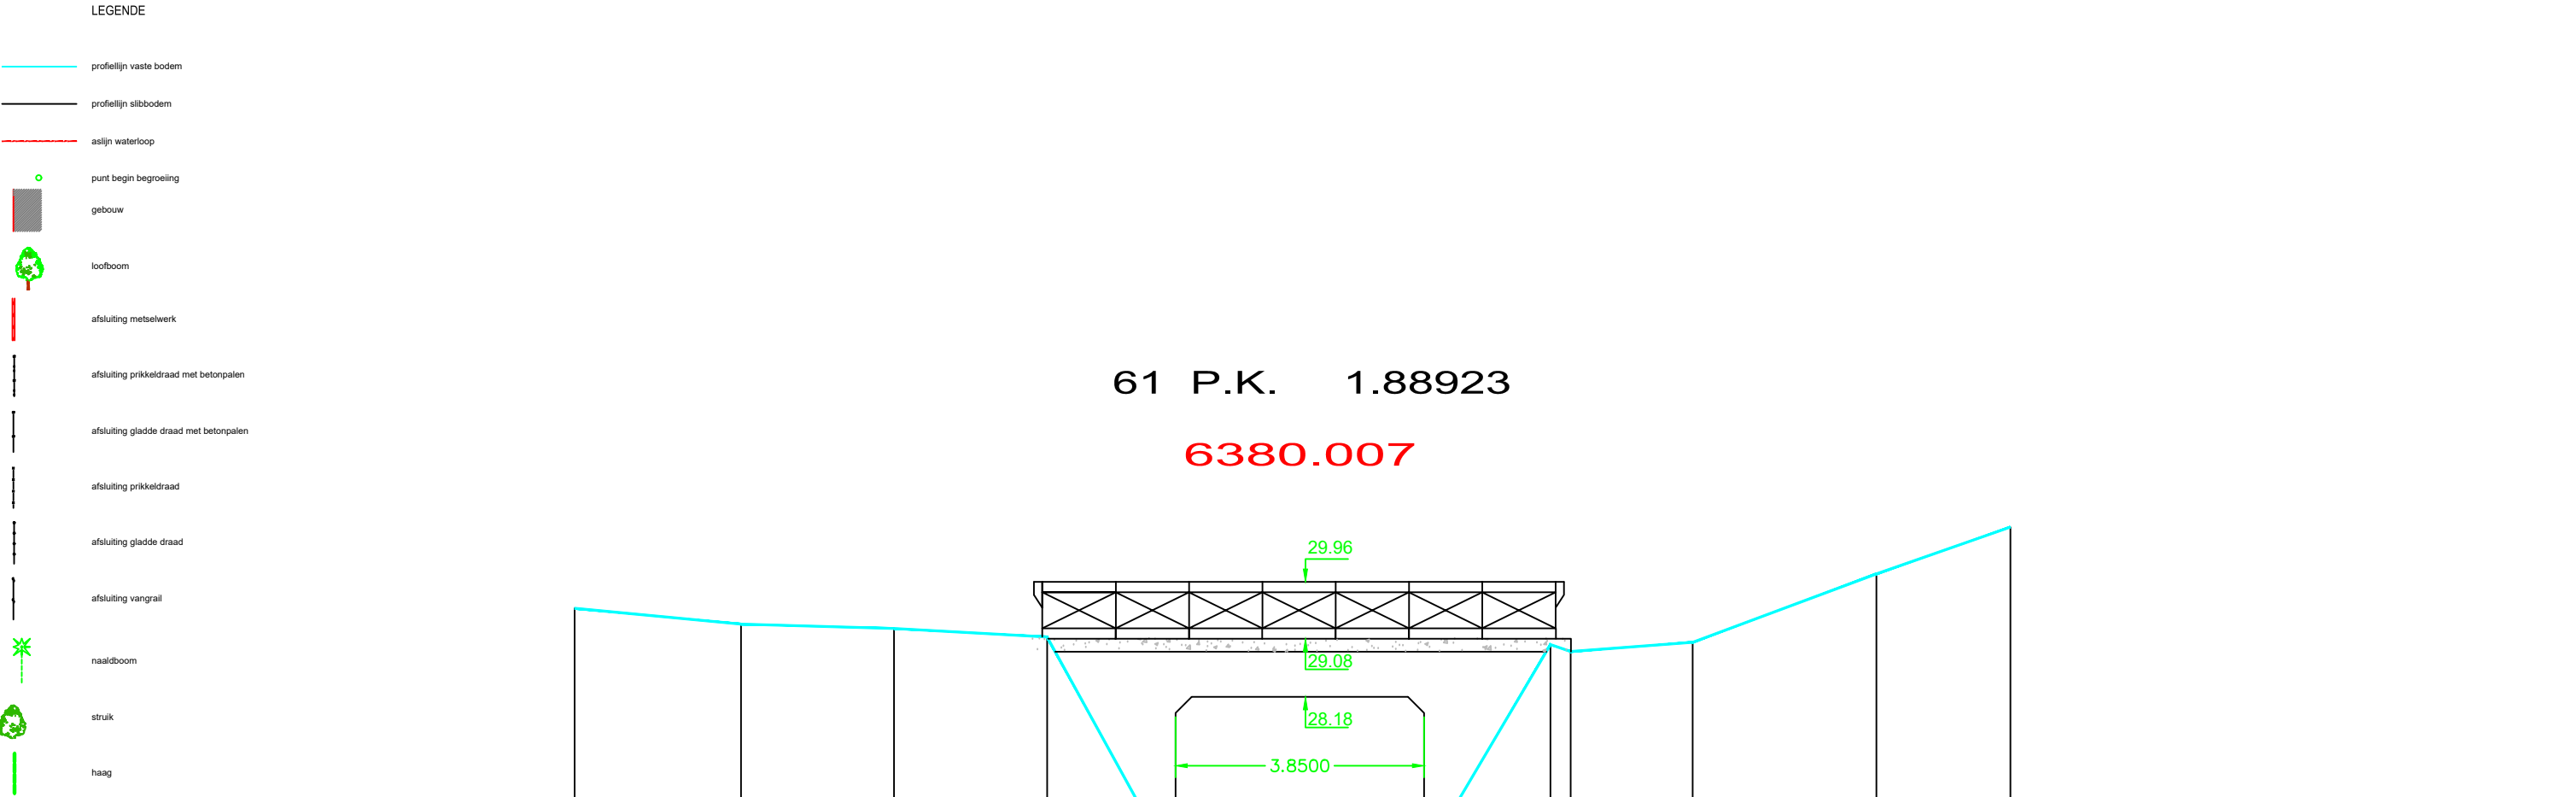

SCHALEN

HOOGTE 1: 100.00

LENGTE 1: 100.00

REFERENTIEVLAK 23.00

MATEN TERREIN	29.56	29.31	29.24	29.11	25.00	24.77	24.65	24.67	24.92	25.38	29.00	28.89	29.03	30.09	30.81
TUSSENAFSTANDEN TERREIN	2.58	2.37	2.37	2.26	0.44	0.70	0.71	0.65	0.69	2.14	0.31	1.89	2.85	2.08	
GEKUMULEERDE AFSTANDEN TERREIN	-11.07	-8.49	-6.12	-3.75	-1.49	-1.04	-0.34	0.37	1.02	1.91	4.05	4.36	6.25	9.10	11.18
MATEN SLIB					25.00	24.77	24.65	24.87	24.92						
TUSSENAFSTANDEN SLIB			9.58		0.44	0.70	0.82	0.54		10.16					
GEKUMULEERDE AFSTANDEN SLIB	-11.07				-1.49	-1.04	-0.34	0.48	1.02						11.18