


Dwarsprofiel 9
Vergelijkingsvlak 46.00 m T.A.W.
Afstand op as 296.10m

Peil vaste bodem	-48.28	-48.28	-48.36	-48.38	-48.50	-48.37	-47.91	-47.81	-47.29	-46.88	-46.52	-46.53	-46.54	-47.32	-48.03	-48.42	-48.35	-48.27	-48.30	-48.23	-48.39	-48.40	-48.22	-48.42	
Slibpeil																									
Tussenafstand		2.98	2.56	2.53	2.30	0.54	0.40	0.43	0.63	0.36	0.32	0.66	0.62	0.16	0.31	0.86	2.57	2.82	2.10	0.85	1.45	1.22	1.06	0.53	0.97
Afstand tot as	-13.72	-10.73	-8.17	-5.65	-3.35	-2.81	-2.41	-1.98	-1.35	-0.98	-0.66	-0.00	-0.62	-0.79	-1.09	-1.95	-4.52	-7.33	-9.43	-10.28	-11.73	-12.95	-14.01	-14.54	-14.76

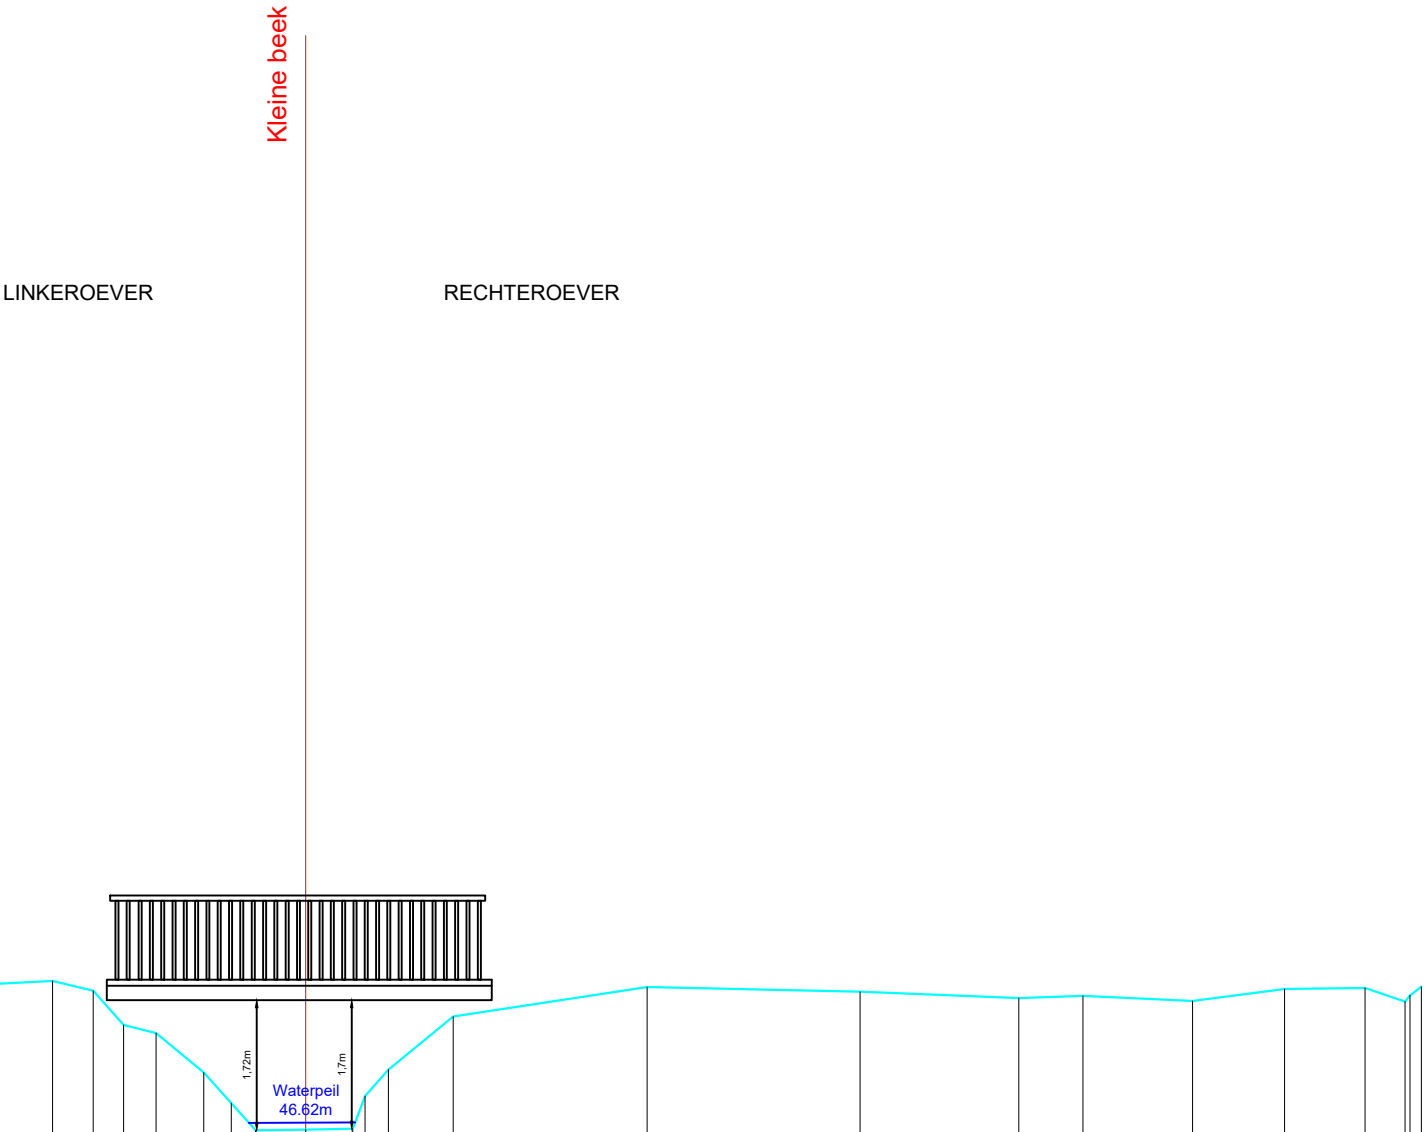

Gemeente ZAVENTEM

B1061 KLEINE BEEK

VHAG: 6652

Locatie atlaspunt (LB72): X-coördinaat: 159162.68 Y-coördinaat: 174713.83

DWARSPROFIELPLAN

Atlaspunt - 035

Datum opmeting: 22/04/2024

Schaal: 1/100



**VLAAMS-
BRABANT**