
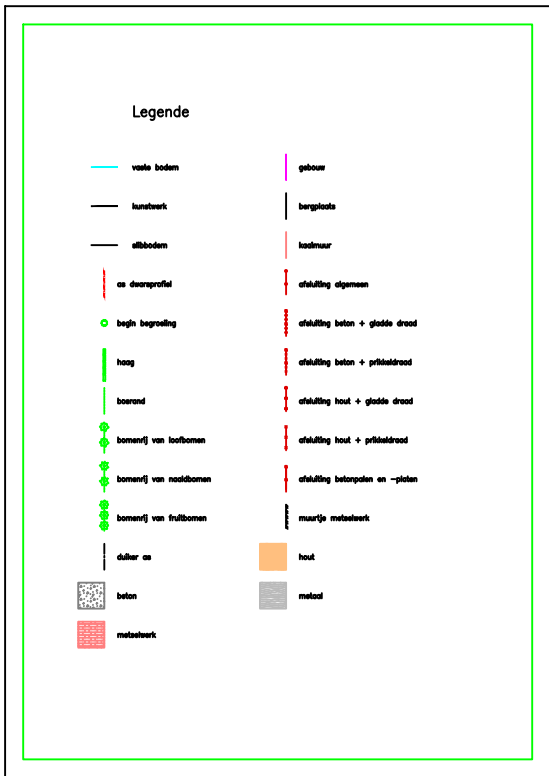


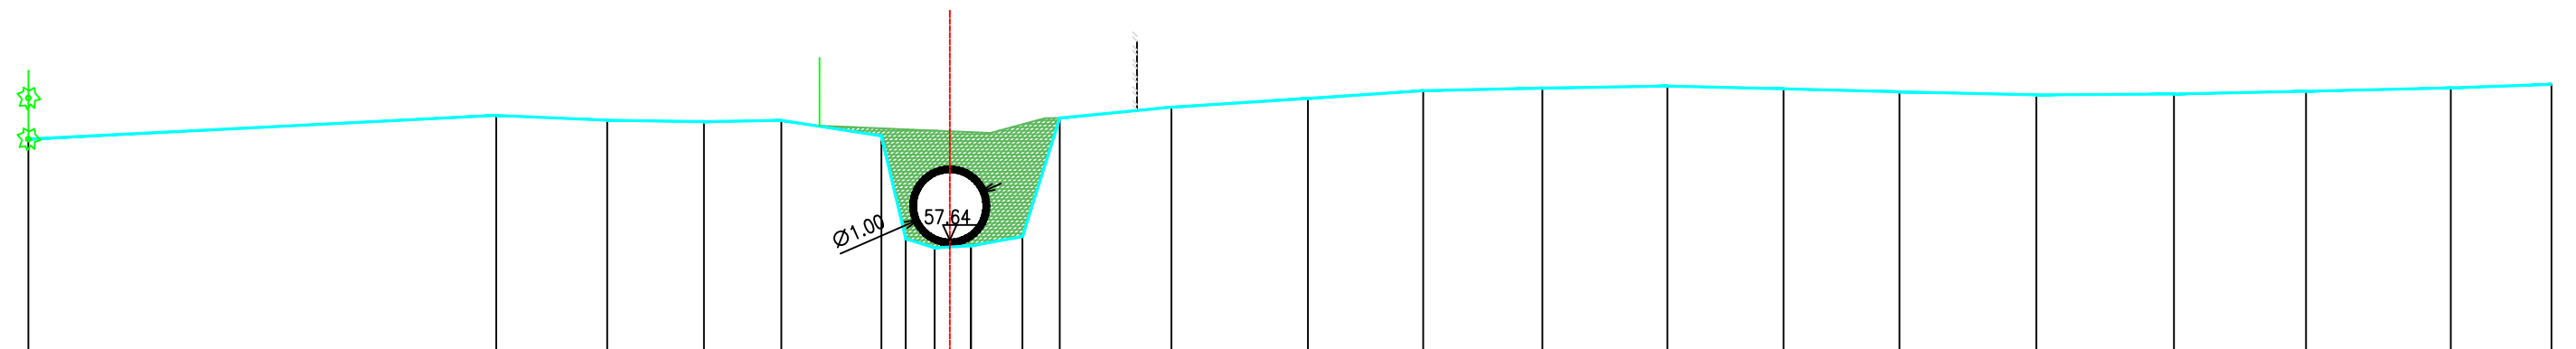

Kunstwerk 6573/371 stroomafwaarts  
TERWENBERGLAAN

[illegible]