



Legende

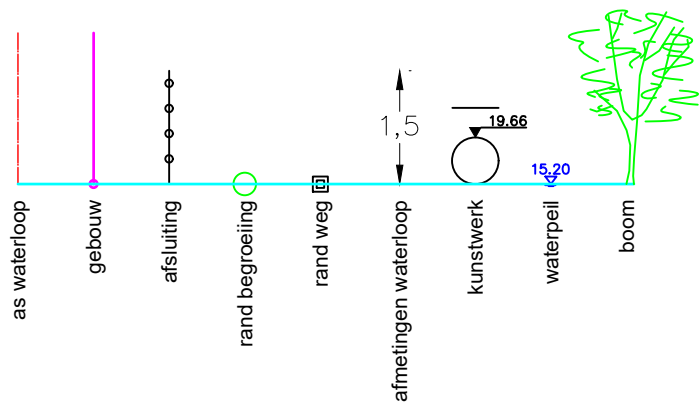

Dwarsprofiel 8
Vergelijkingsvlak 6.00 m T.A.W.
3+54.99

Peil vaste bodem	9.65 9.65 9.65	9.58	9.54	8.18 8.18 8.17	7.91	8.37	9.53	9.42	9.71
Slibpeil				8.16 8.16 8.16					
Tussenafstand	0.26 0.26 0.26	8.81	1.17	1.22 0.01 0.32	0.56	1.60	2.66	4.19	
Afstand tot as	11.88 11.61 11.53	2.72	1.55	0.34 0.32 0.32	0.00	-0.55	-2.13	-4.74	-8.85

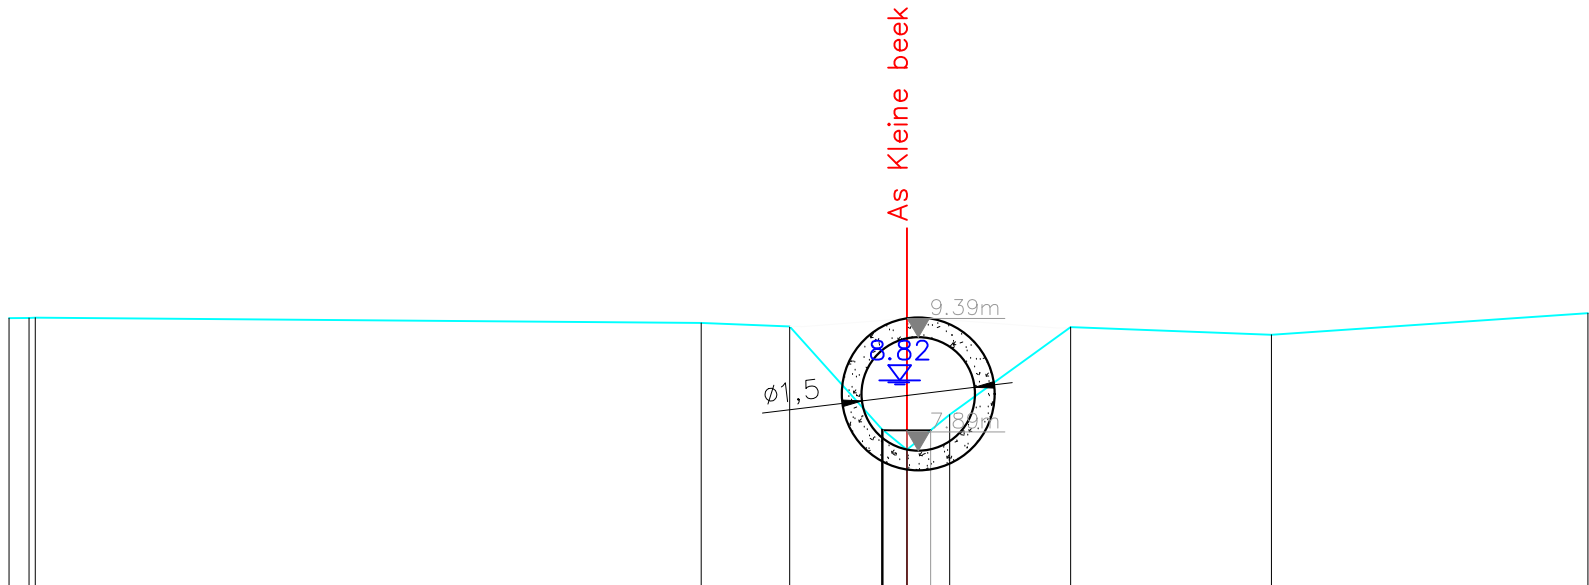

Gemeente Keerbergen

B2066 **Kleinebeek**

VHAG: 6882

Locatie atlaspunt (LB72): X-coördinaat: 170190.317 Y-coördinaat: 189628.452

DWARSPROFIELPLAN

Atlaspunt - 008
Datum opmeting: 21/02/2021
Schaal: 1/100

