



### Legende

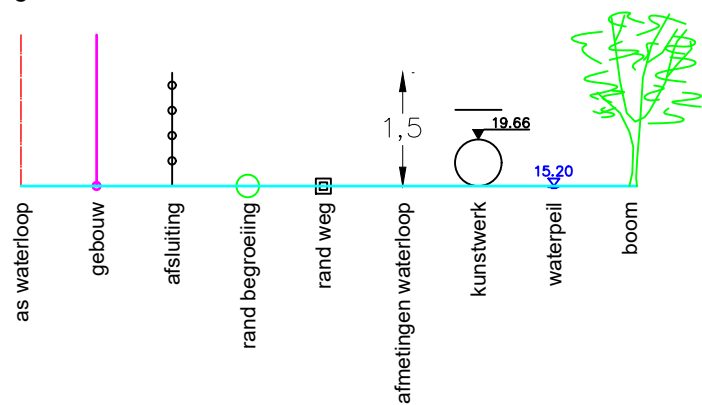

Dwarsprofiel 10  
Vergelijkingsvlak 6.00 m T.A.W.  
4+84.72

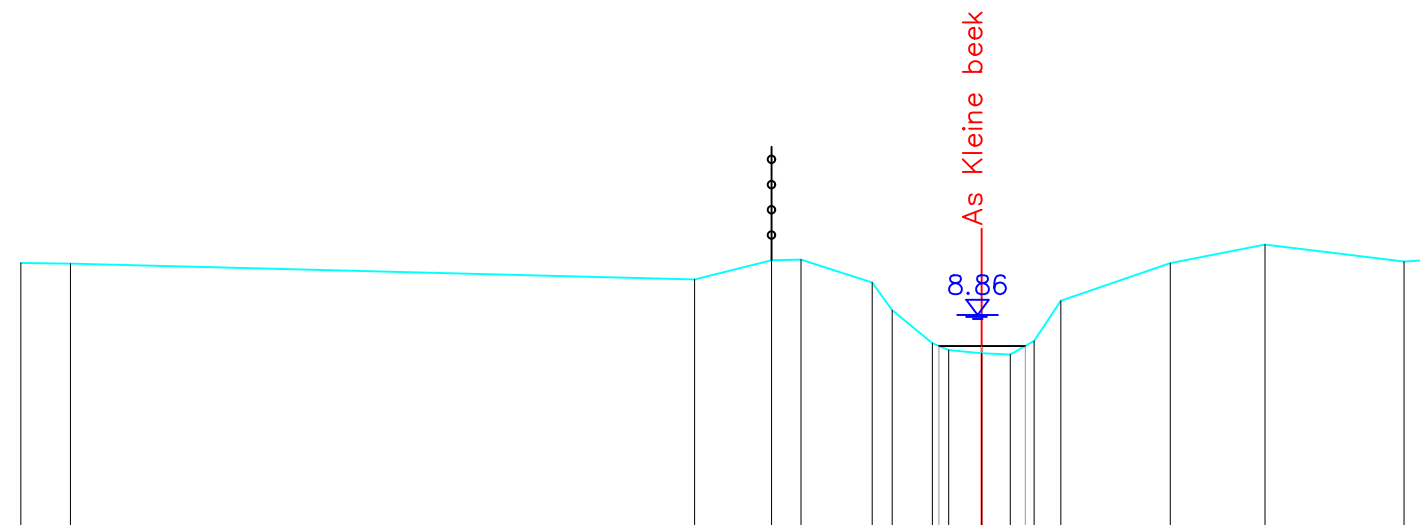

|                  |         |         |        |        |        |        |        |        |        |        |        |        |        |        |        |        |        |
|------------------|---------|---------|--------|--------|--------|--------|--------|--------|--------|--------|--------|--------|--------|--------|--------|--------|--------|
| Peil vaste bodem | - 9.55  | - 9.54  | - 9.33 | - 9.58 | - 9.59 | - 9.29 | - 8.92 | - 8.49 | - 8.40 | - 8.35 | - 8.34 | - 8.52 | - 9.05 | - 9.55 | - 9.79 | - 9.57 | - 9.58 |
| Slibpeil         | 8.45    |         |        |        |        |        |        |        |        |        |        |        |        |        |        |        |        |
| Tussenafstand    | 0.66    | 8.26    | 1.02   | 0.39   | 0.94   | 0.26   | 0.53   | 0.22   | 0.44   | 0.38   | 0.32   | 0.35   | 1.45   | 1.25   | 1.84   | 0.25   |        |
| Afstand tot as   | - 12.68 | - 12.03 | - 3.79 | - 2.77 | - 2.39 | - 1.45 | - 1.18 | - 0.65 | - 0.44 | - 0.00 | - 0.38 | - 0.69 | - 1.05 | - 2.49 | - 3.75 | - 5.59 | - 5.84 |