


Dwarsprofiel 7
Vergelijkingsvlak 34.00 m T.A.W.
1+52.65

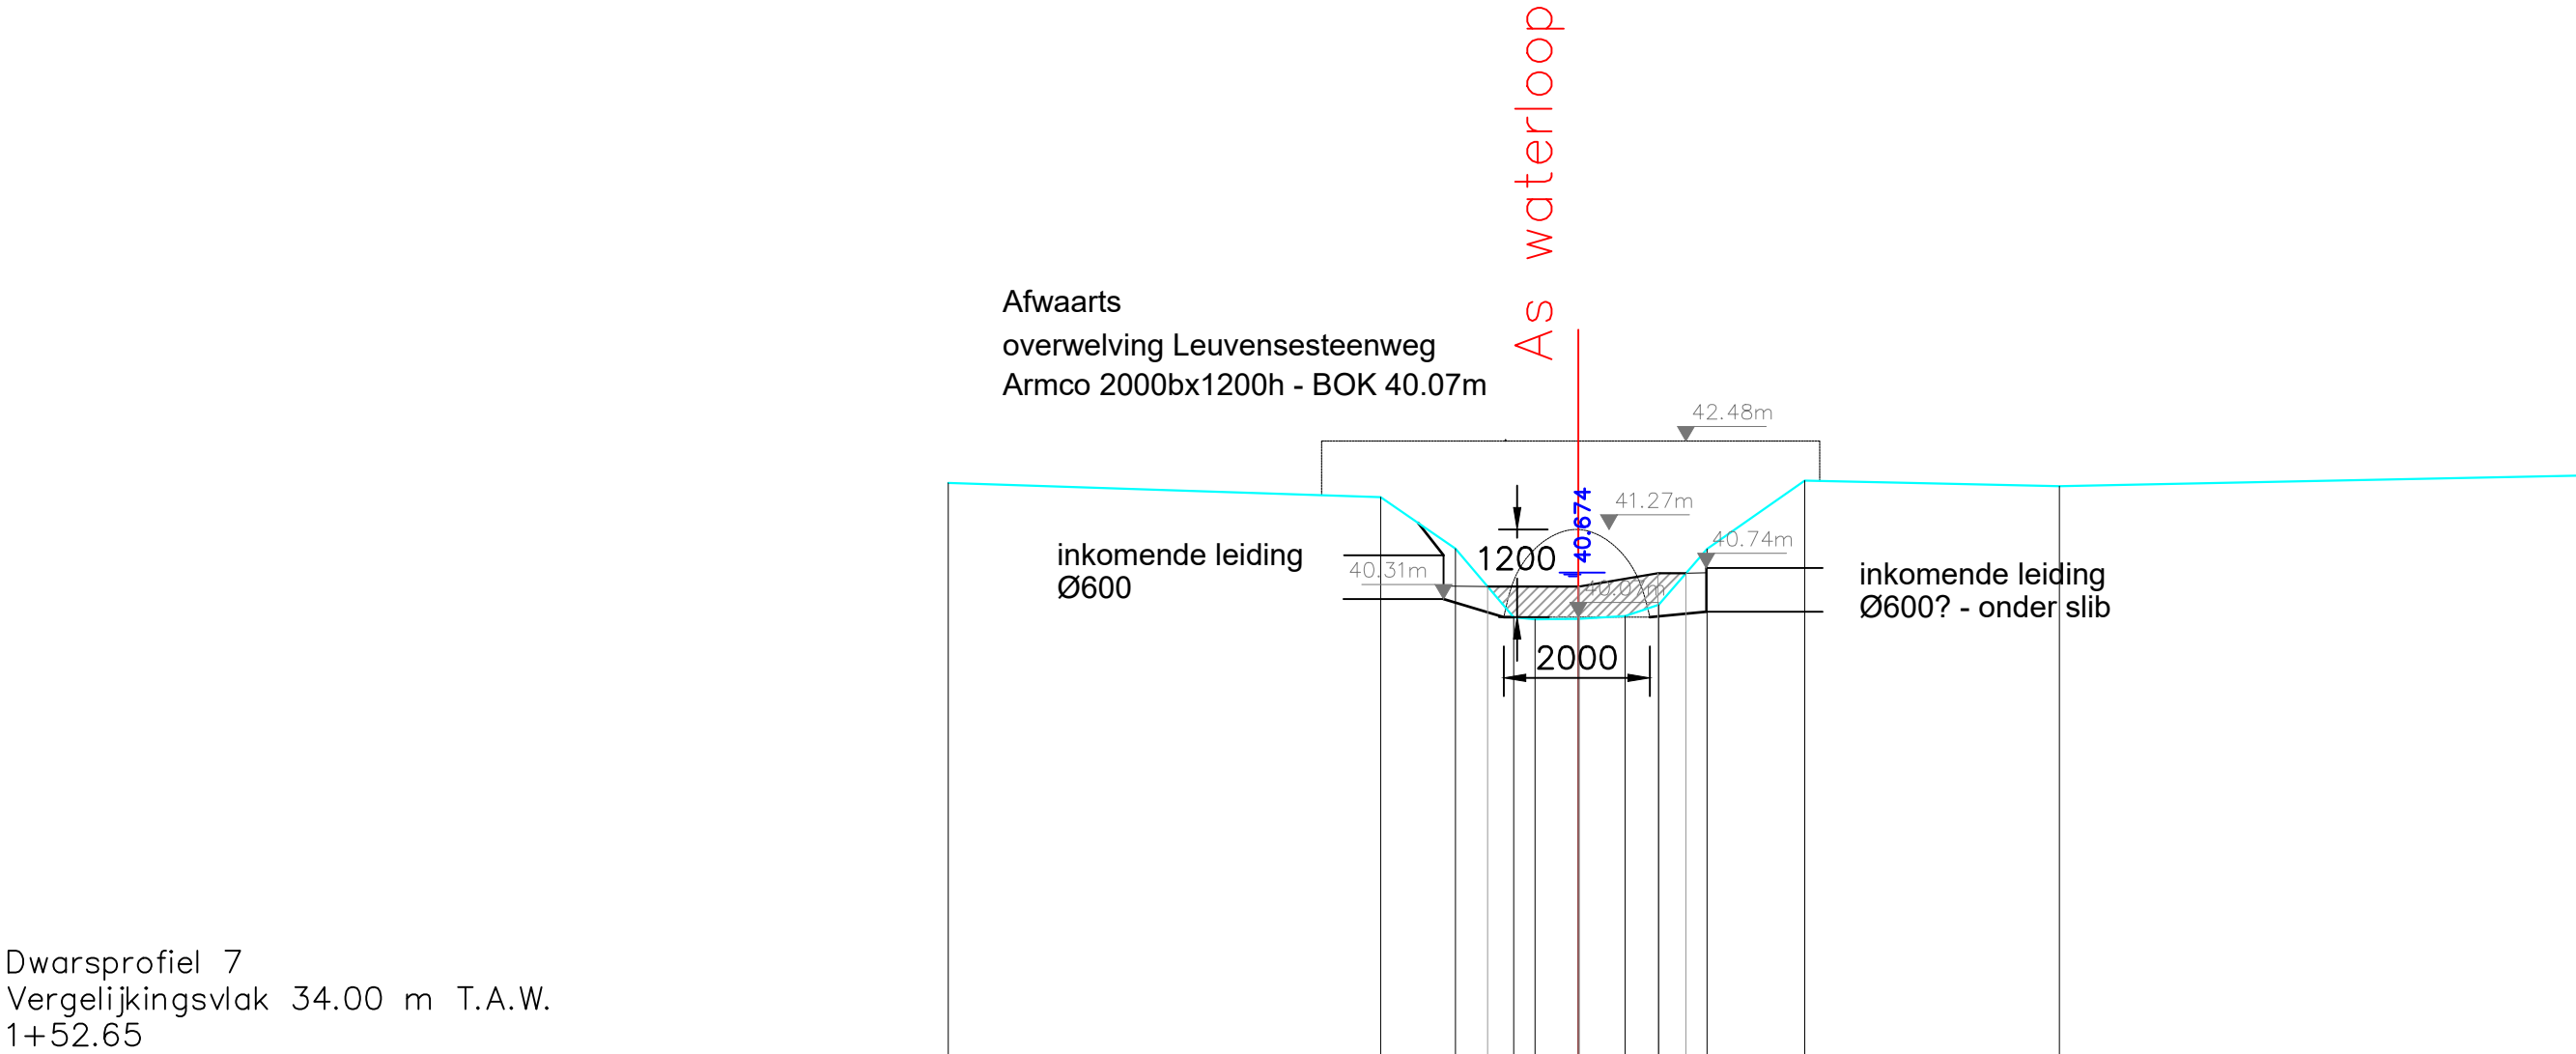

Peil vaste bodem	-41.90	-41.71	-41.00	-40.06	-40.04	-40.04	-40.08	-40.23	-41.00	-41.93	-41.86	-42.00
Slibpeil			40.48	40.48	40.48	40.67	40.66					
Tussenafstand		5.92	1.02	0.80	0.29	0.59	0.64	0.46	0.66	1.34	3.49	7.08
Afstand tot as	-8.63	-2.71	-1.68	-0.89	-0.59	-0.00	-0.64	-1.10	-1.76	-3.10	-6.59	-13.44