


Dwarsprofiel 20
Vergelijkingsvlak 36.00 m T.A.W.
5+25.41

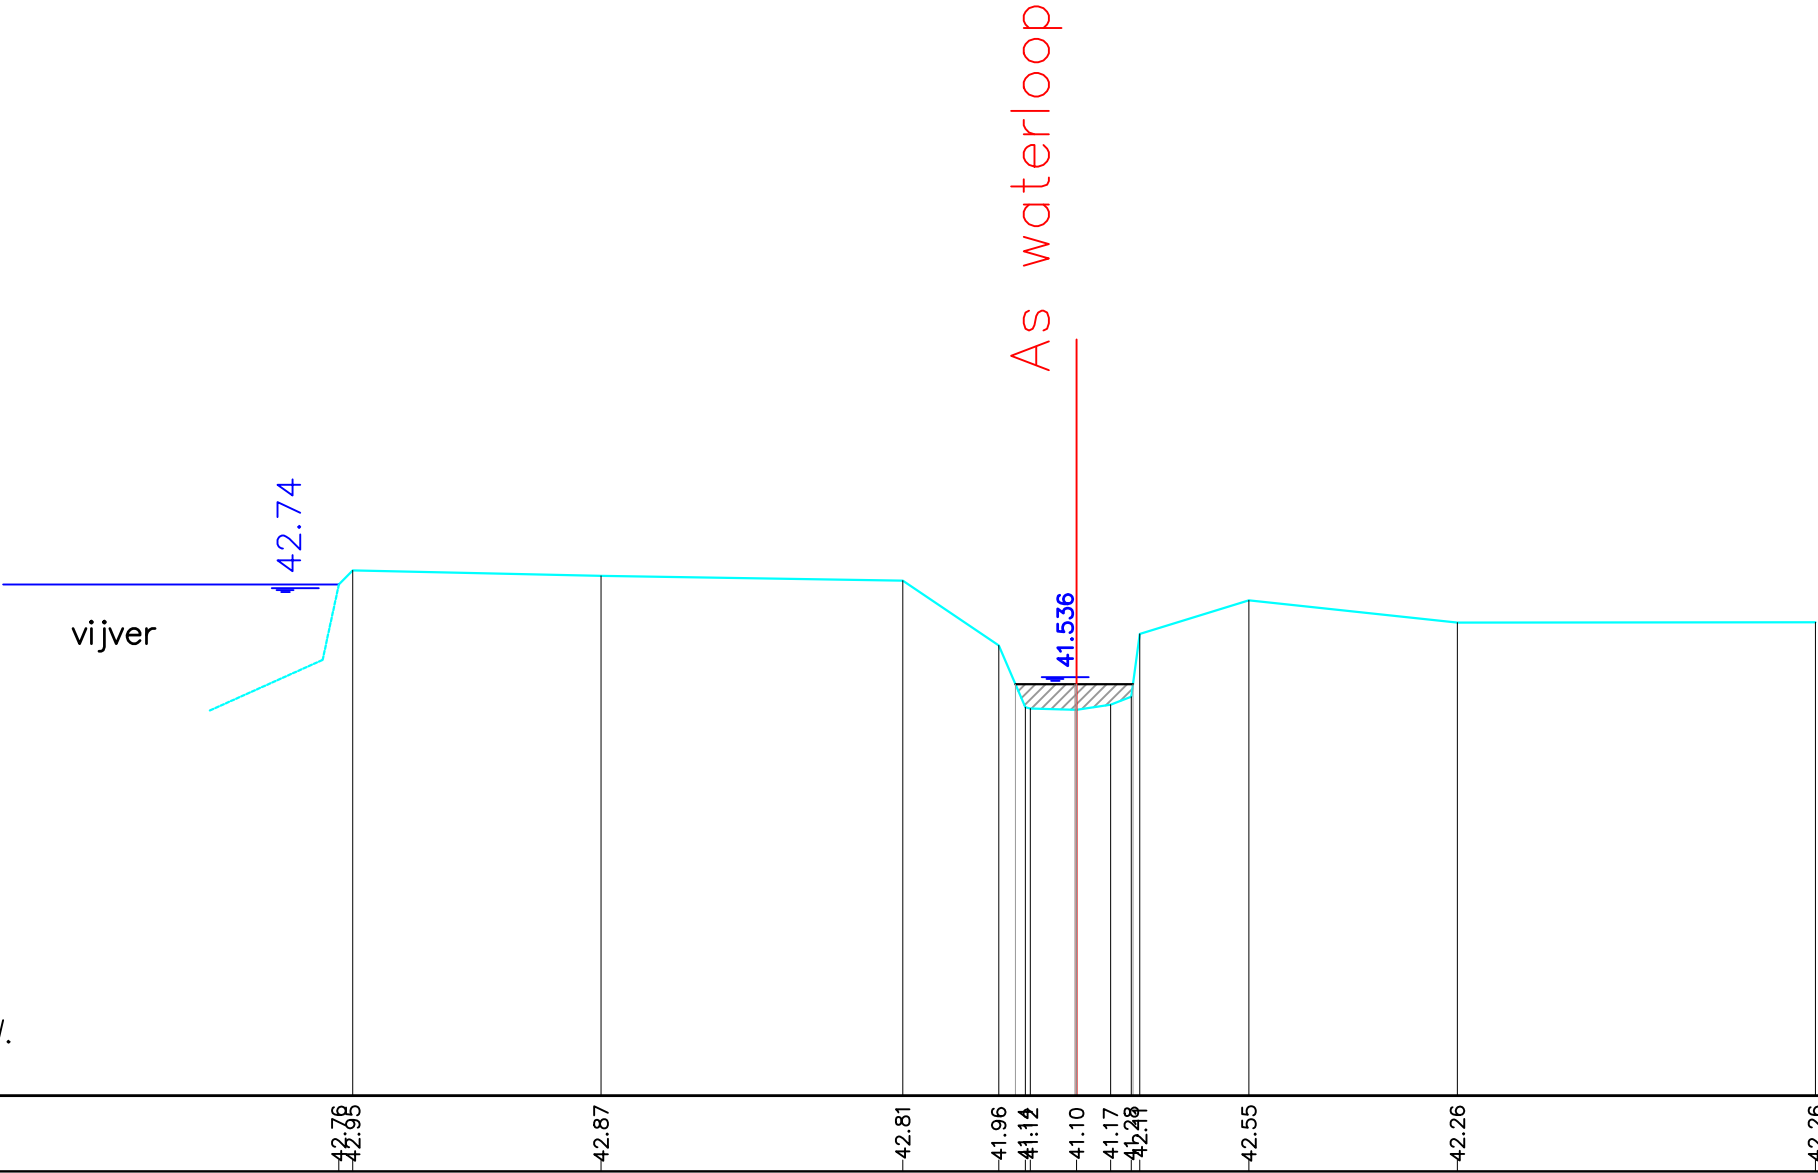

Peil vaste bodem	42.78	42.87	42.81	41.96	41.14	41.10	41.17	42.44	42.55	42.26	42.26
Slibpeil				41.44	41.14	41.10	41.17	41.44			
Tussenafstand	0.18	3.28	3.99	1.27	0.35	0.61	0.45	0.27	1.44	2.76	4.74
Afstand tot as	9.76	6.29	2.30	1.03	0.69	0.00	0.45	0.27	2.28	5.04	9.77