


Dwarsprofiel 21
Vergelijkingsvlak 36.00 m T.A.W.
5+56.21

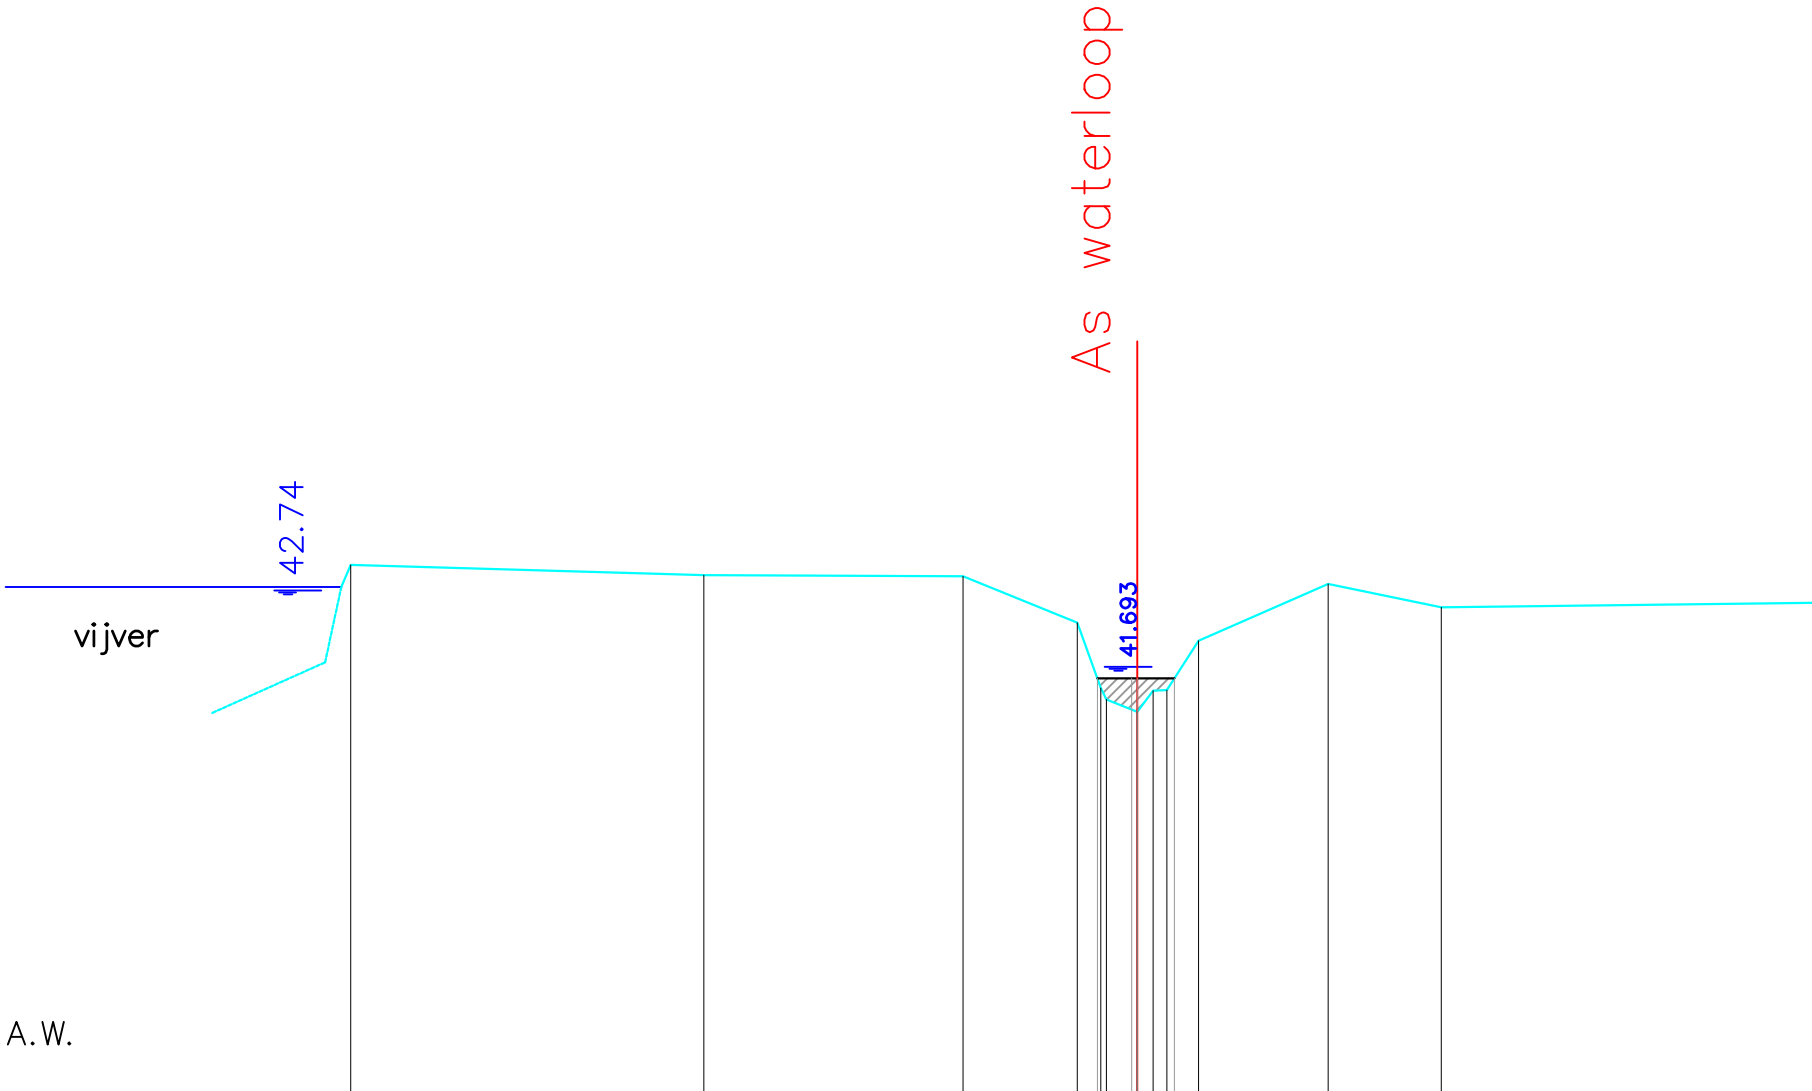

Peil vaste bodem	43.75	42.91	42.89	42.28	41.46	41.10	41.39	42.04	42.79	42.48	42.54
Slibpeil				41.54	41.54	41.54	41.54				
Tussenafstand	0.12	4.67	3.43	1.51	0.31	0.41	0.21	0.42	1.72	1.49	4.91
Afstand tot as	-10.47	-5.73	-2.31	-0.79	-0.48	-0.00	-0.39	-0.81	-2.52	-4.02	-8.93