


Dwarsprofiel 22
Vergelijkingsvlak 36.00 m T.A.W.
5+91.21

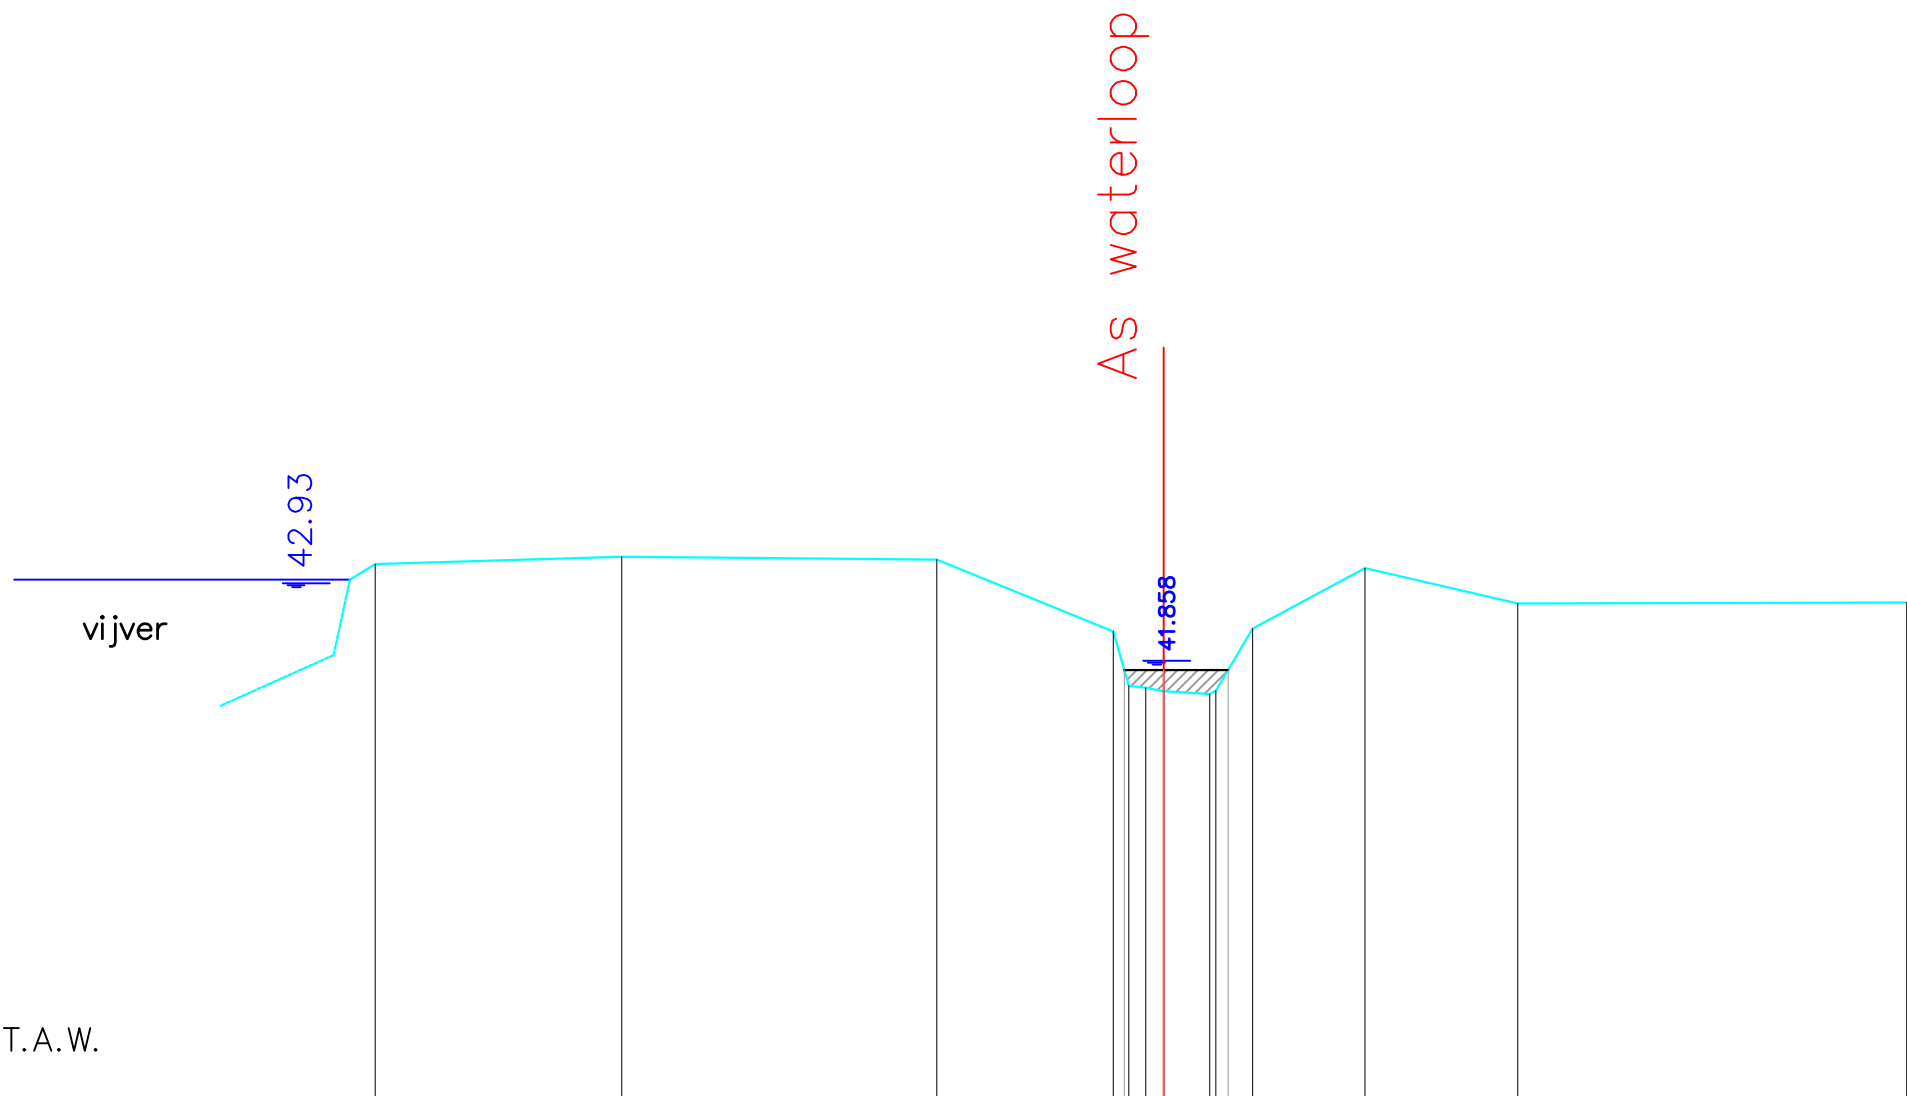

Peil vaste bodem	42.93	43.14	43.23	43.20	42.24	41.53	41.50	41.46	41.46	42.28	43.08	42.62	42.63
Slibpeil					41.74	41.74	41.74	41.74	41.74				
Tussenafstand	0.34	3.26		4.17	2.34	0.21	0.22	0.24	0.61	0.08	1.49	2.02	5.15
Afstand tot as	-10.77	-10.43	-7.17	-3.00	-0.67	-0.46	-0.24	-0.00	-0.63	-1.18	-2.66	-4.68	-9.83