


Dwarsprofiel 23
Vergelijkingsvlak 36.00 m T.A.W.
6+12.54

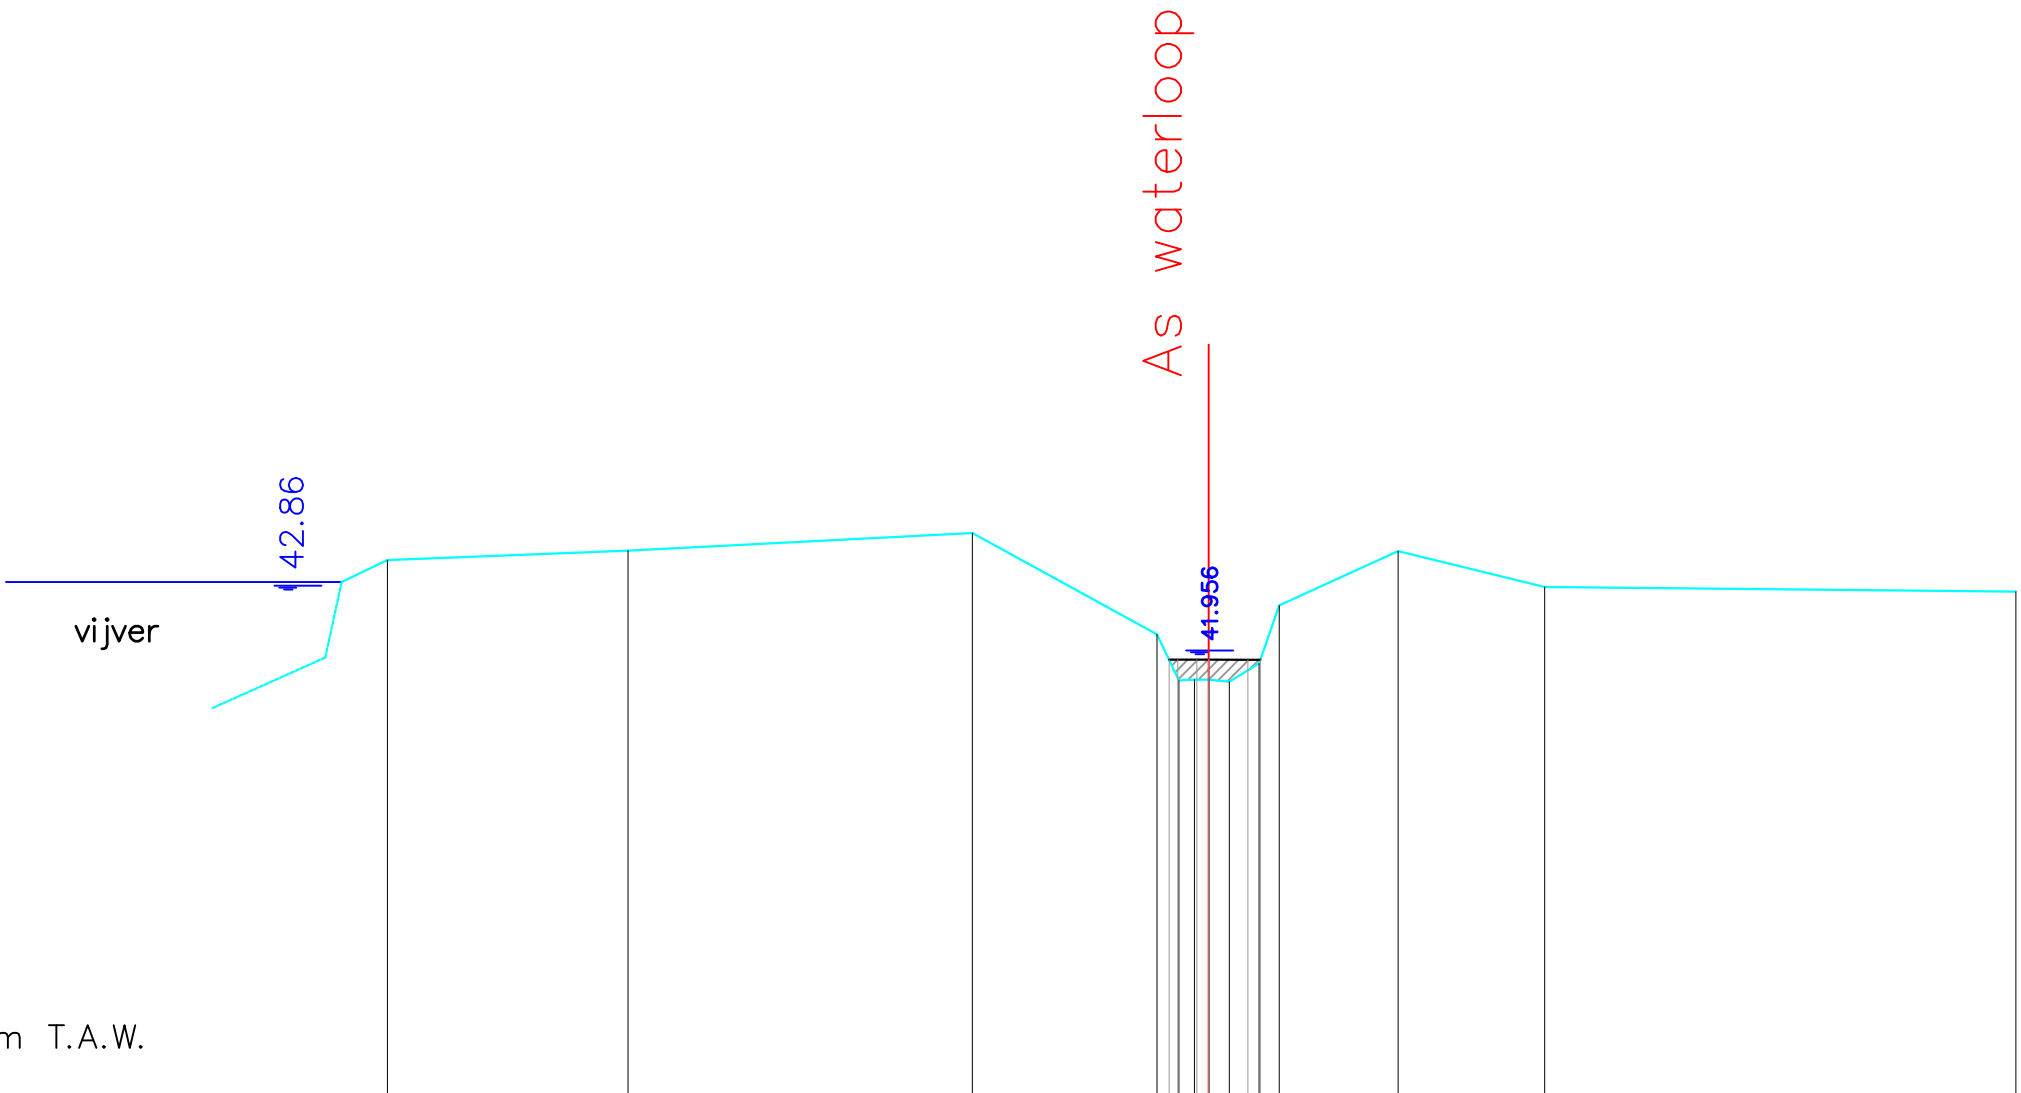

Peil vaste bodem	-42.86		-43.15	-43.28		-43.51		-42.17	-41.56	-41.57	-41.54	-41.78	-42.55	-43.27	-42.80	-42.73	
Slibpeil								41.83	41.83	41.83	41.83	41.83	41.83				
Tussenafstand		0.61		3.18		4.55		2.44	0.29	0.21	0.18	0.27	0.40	1.57	1.94	6.23	
Afstand tot as	-11.47	-10.86		-7.68			-3.13		-0.68	-0.39	-0.21	-0.06	-0.27	-0.67	-2.51	-4.44	-10.68