


Dwarsprofiel 24
Vergelijkingsvlak 36.00 m T.A.W.
6+35.16

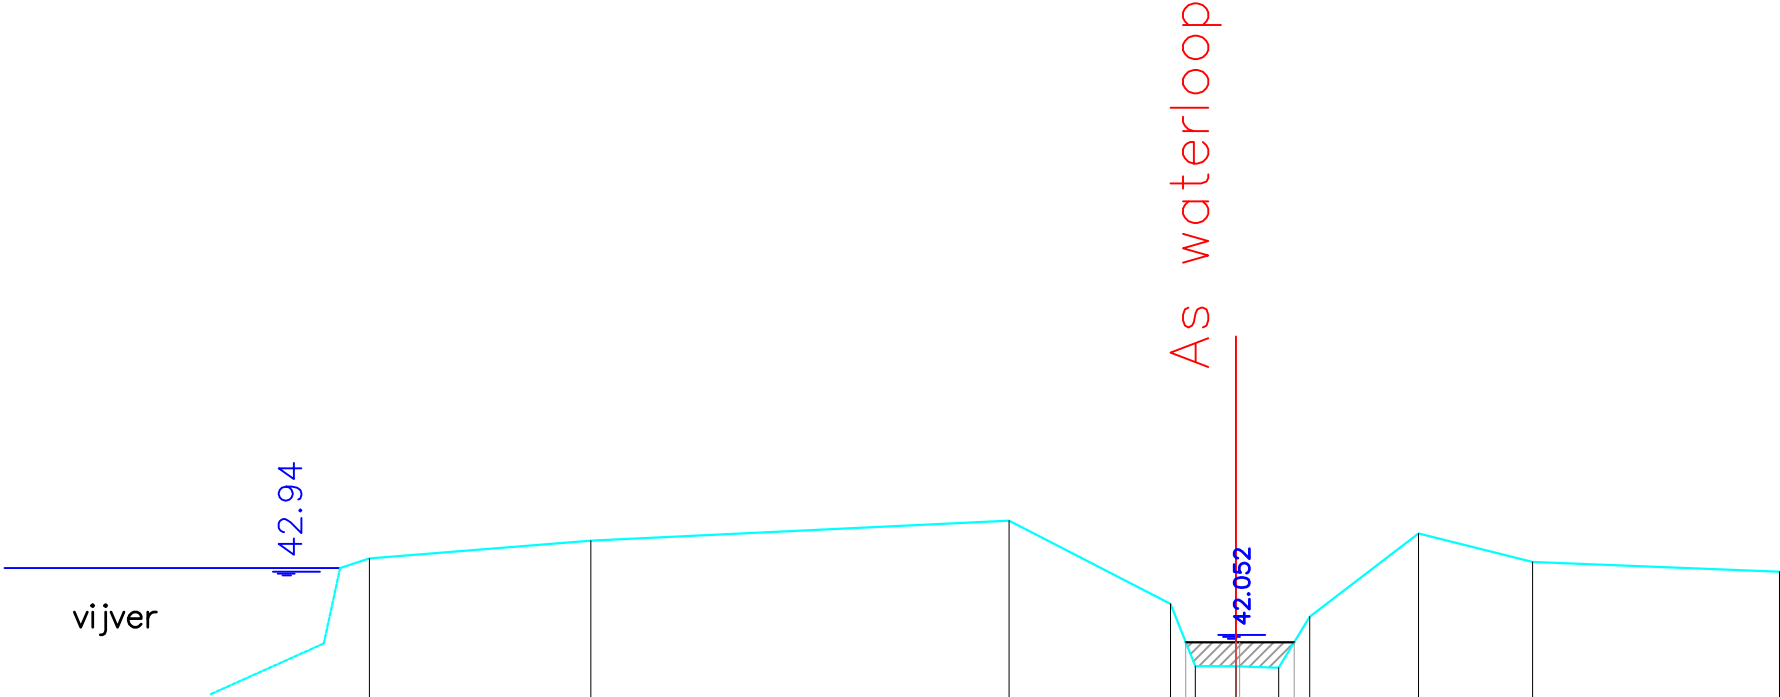

Peil vaste bodem	-42.94	-43.06	-43.30	-43.56	-42.46	-41.64	-41.64	-41.62	-42.29	-43.39	-43.02	-42.89
Slibpeil					41.95	41.64	41.64	41.62	41.96			
Tussenafstand	0.39	2.93		5.53	2.13	0.33	0.54	0.57	0.41	1.44	1.51	3.26
Afstand tot as	-11.85	-11.46	-8.53	-3.00	-0.87	-0.54	-0.00	-0.57	-0.98	-2.42	-3.92	-7.19