


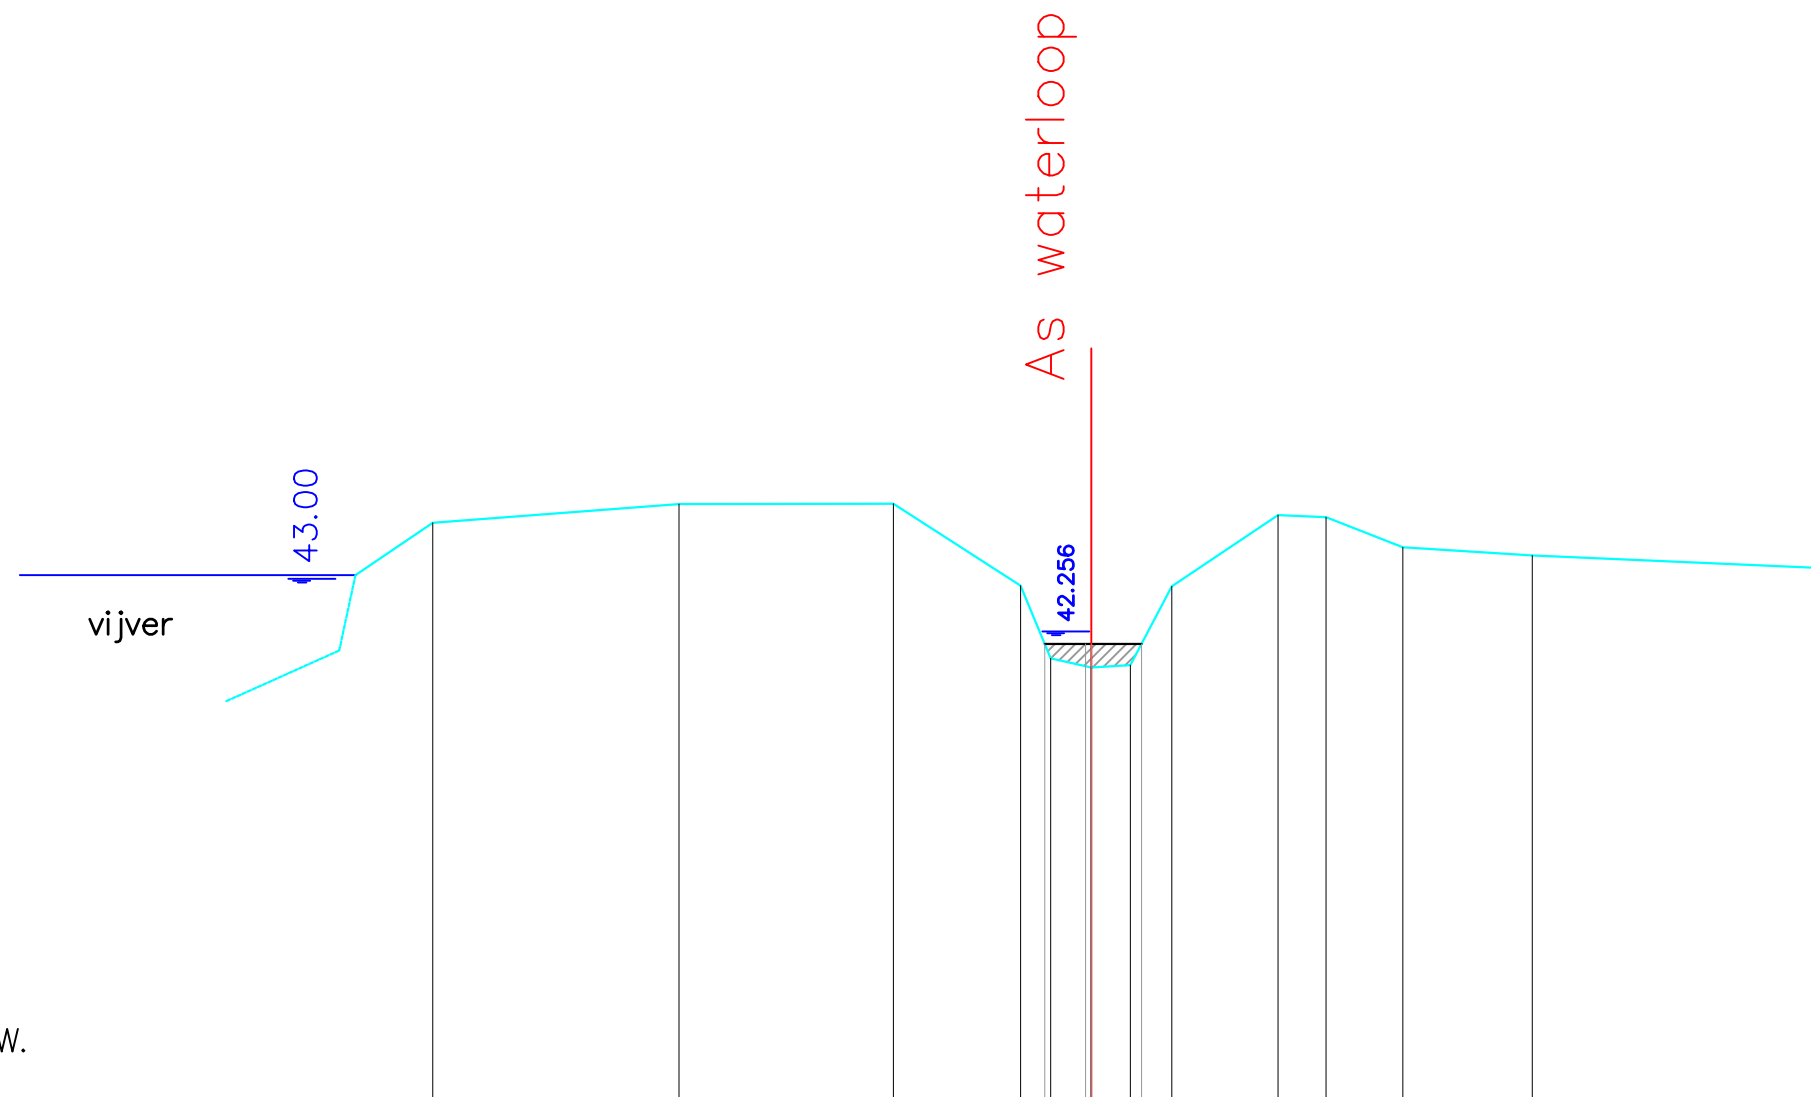

Dwarsprofiel 26
Vergelijkingsvlak 36.00 m T.A.W.
6+85.87

Peil vaste bodem	-43.00-43.69-43.94-43.94-42.86-41.90-41.78-41.81-42.85-43.79-43.77-43.37-43.26-43.10													
Slibpeil	-42.09-42.09-42.09-42.09-42.09-42.09-42.09-42.09-42.09-42.09-42.09-42.09-42.09-42.09													
Tussenafstand	1.023.262.841.680.400.540.520.551.410.631.021.713.70													
Afstand tot as	-9.73-8.71-5.45-2.62-0.94-0.54-0.00-0.52-1.06-2.47-3.10-4.12-5.83-9.53													