


Dwarsprofiel 27
Vergelijkingsvlak 36.00 m T.A.W.
7+09.50

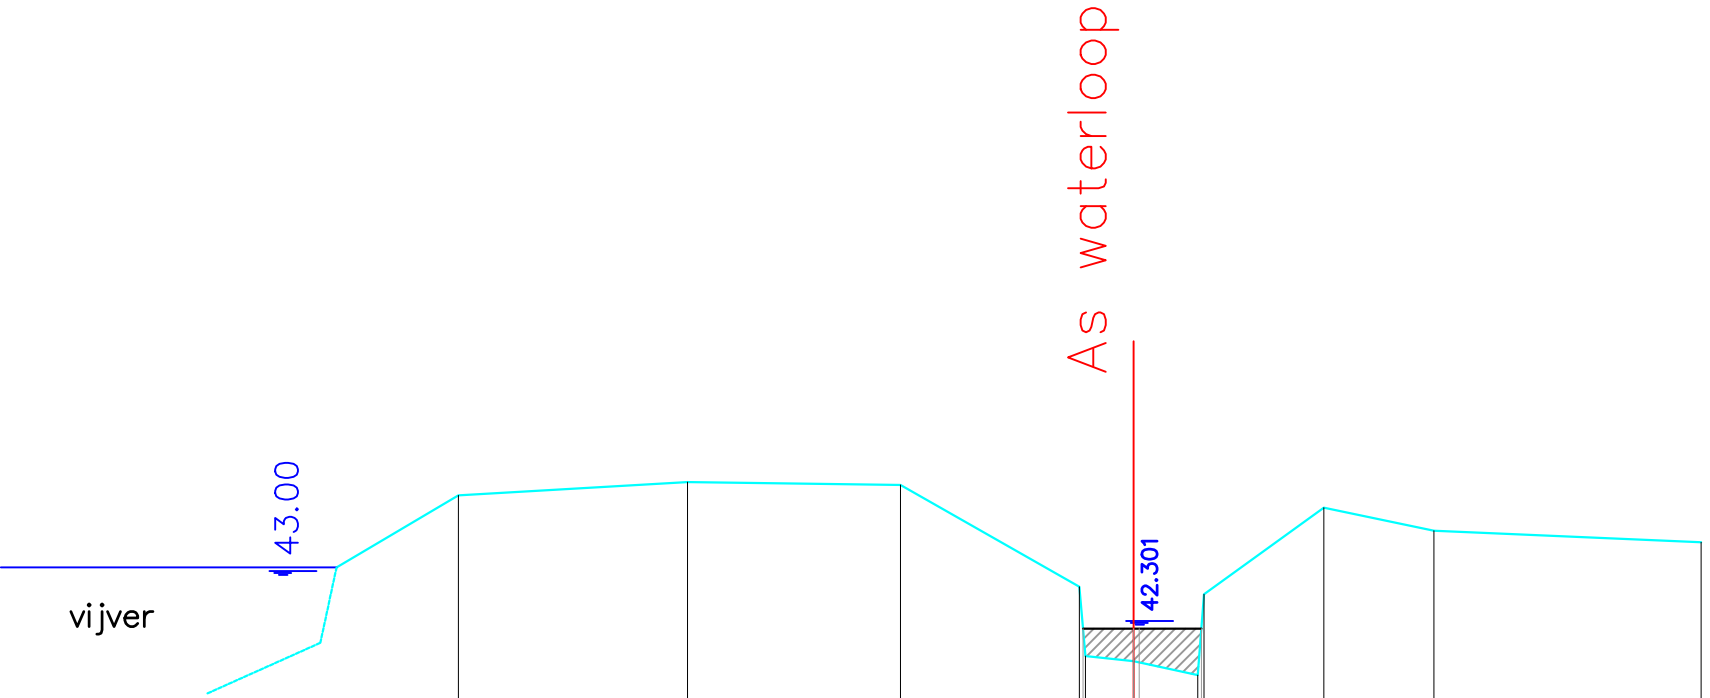

Peil vaste bodem	-43.01 -43.96 -44.14 -44.10 -42.85 -41.77 -42.58 -43.80 -43.49 -43.34											
Slibpeil												
Tussenafstand	1.61 3.03 2.82 2.37 0.08 0.64 0.85 1.58 1.46 3.53											
Afstand tot as	-10.54 -8.93 -5.90 -3.08 -0.74 -0.00 -0.95 -2.52 -3.97 -7.51											