


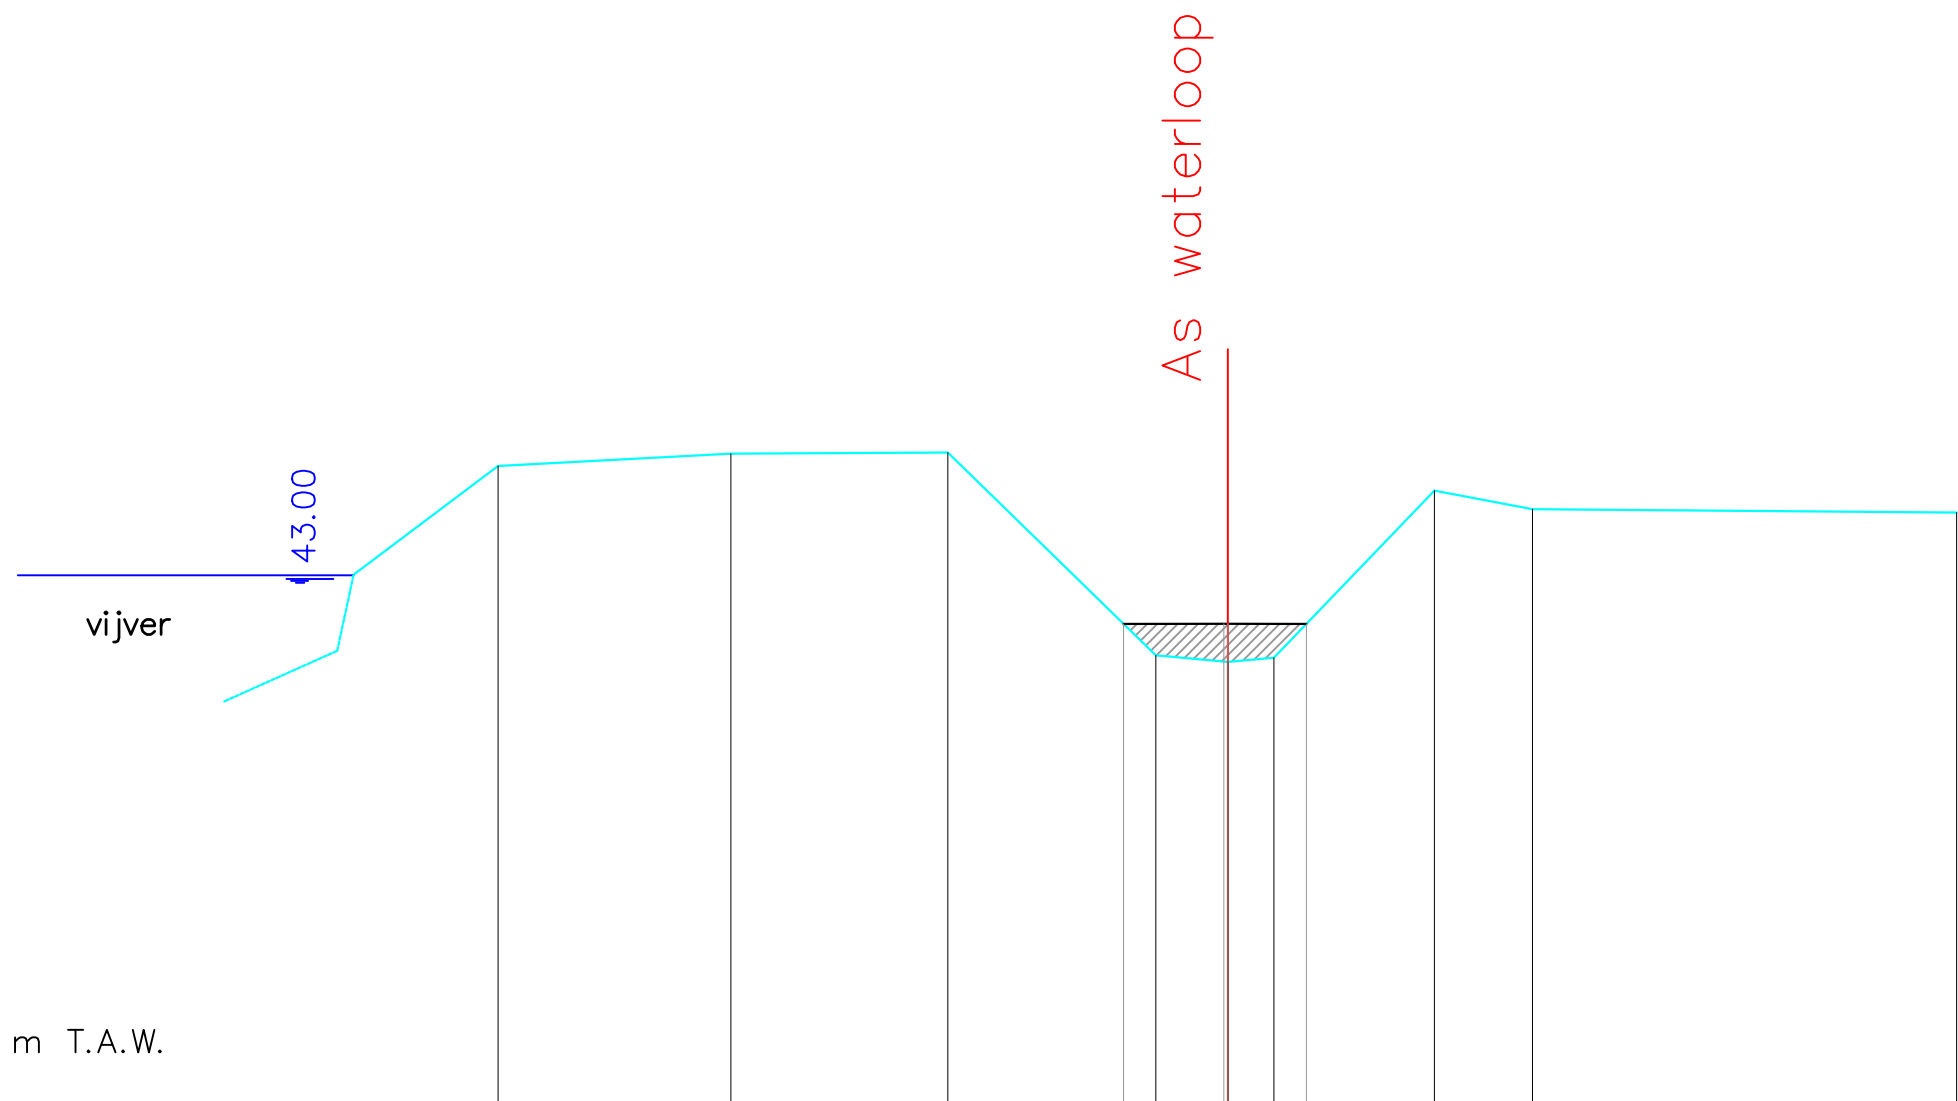

Dwarsprofiel 29
Vergelijkingsvlak 36.00 m T.A.W.
7+67.50

Peil vaste bodem	-43.02-44.46-44.62-44.63-41.95-41.87-41.92-44.13-43.88-43.84												
Slibpeil	-42.37-42.37-42.37												
Tussenafstand		1.91	3.08	2.87	2.75	0.95	0.61	2.12	1.30	5.61			
Afstand tot as	-11.57	-9.65	-6.57	-3.71	-0.95	-0.00	-0.61	-2.73	-4.03	-9.64			