


Dwarsprofiel 31
Vergelijkingsvlak 36.00 m T.A.W.
7+96.69

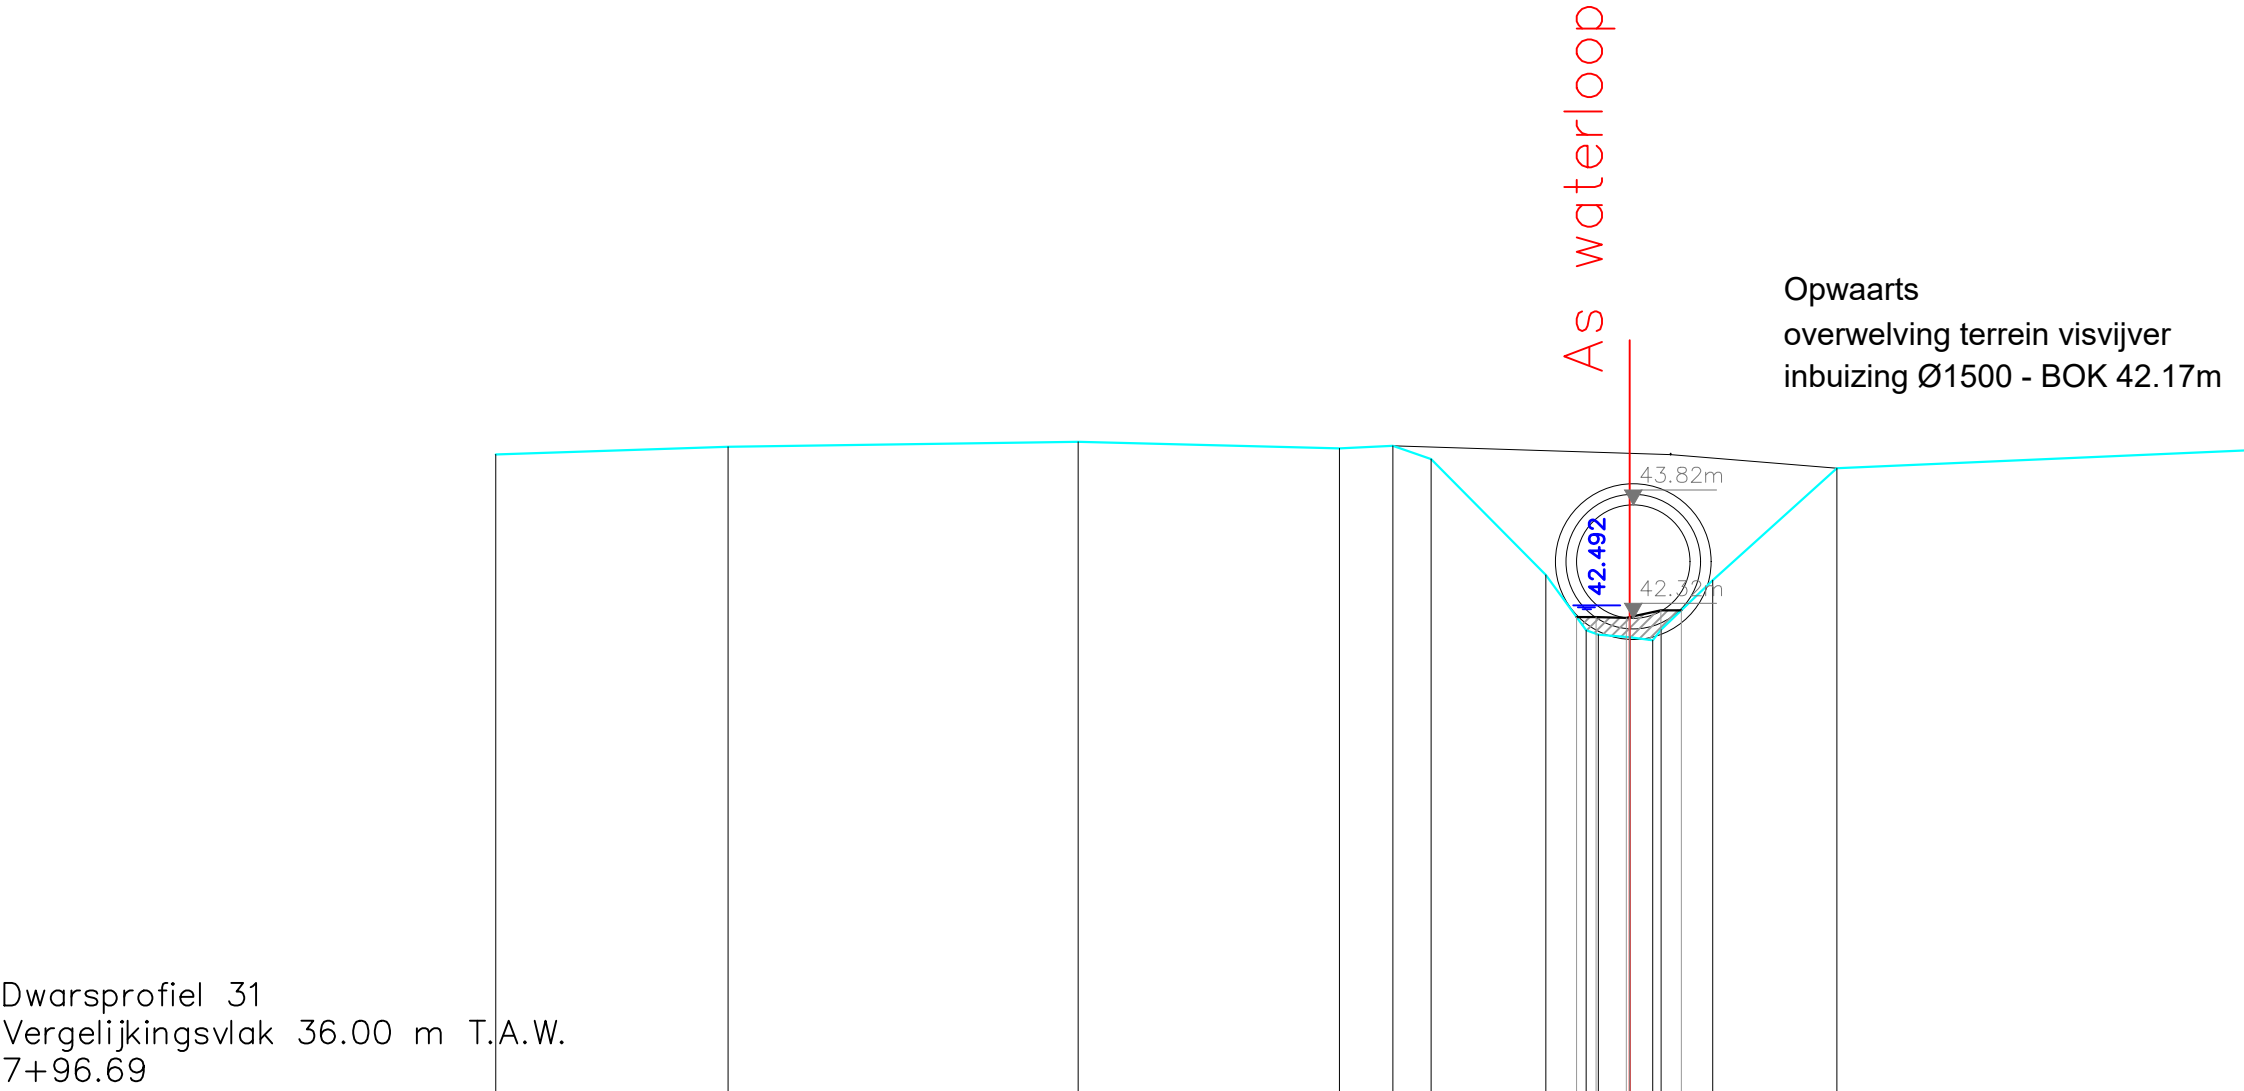

Peil vaste bodem	44.49	44.59	44.66	44.57	44.60	44.43	42.90	42.16	42.07	42.07	42.82	44.31	44.54	
Slibpeil								42.34	42.34	42.34	42.43			
Tussenafstand	3.07	4.63	3.46	0.71	0.51	1.52	0.53	0.16	0.42	0.31	0.11	0.68	1.64	5.39
Afstand tot as	6.96	7.21	7.30	3.84	3.13	2.63	1.11	0.58	0.00	0.42	0.42	2.74	7.98	