


Dwarsprofiel 38
Vergelijkingsvlak 38.00 m T.A.W.
10+18.75

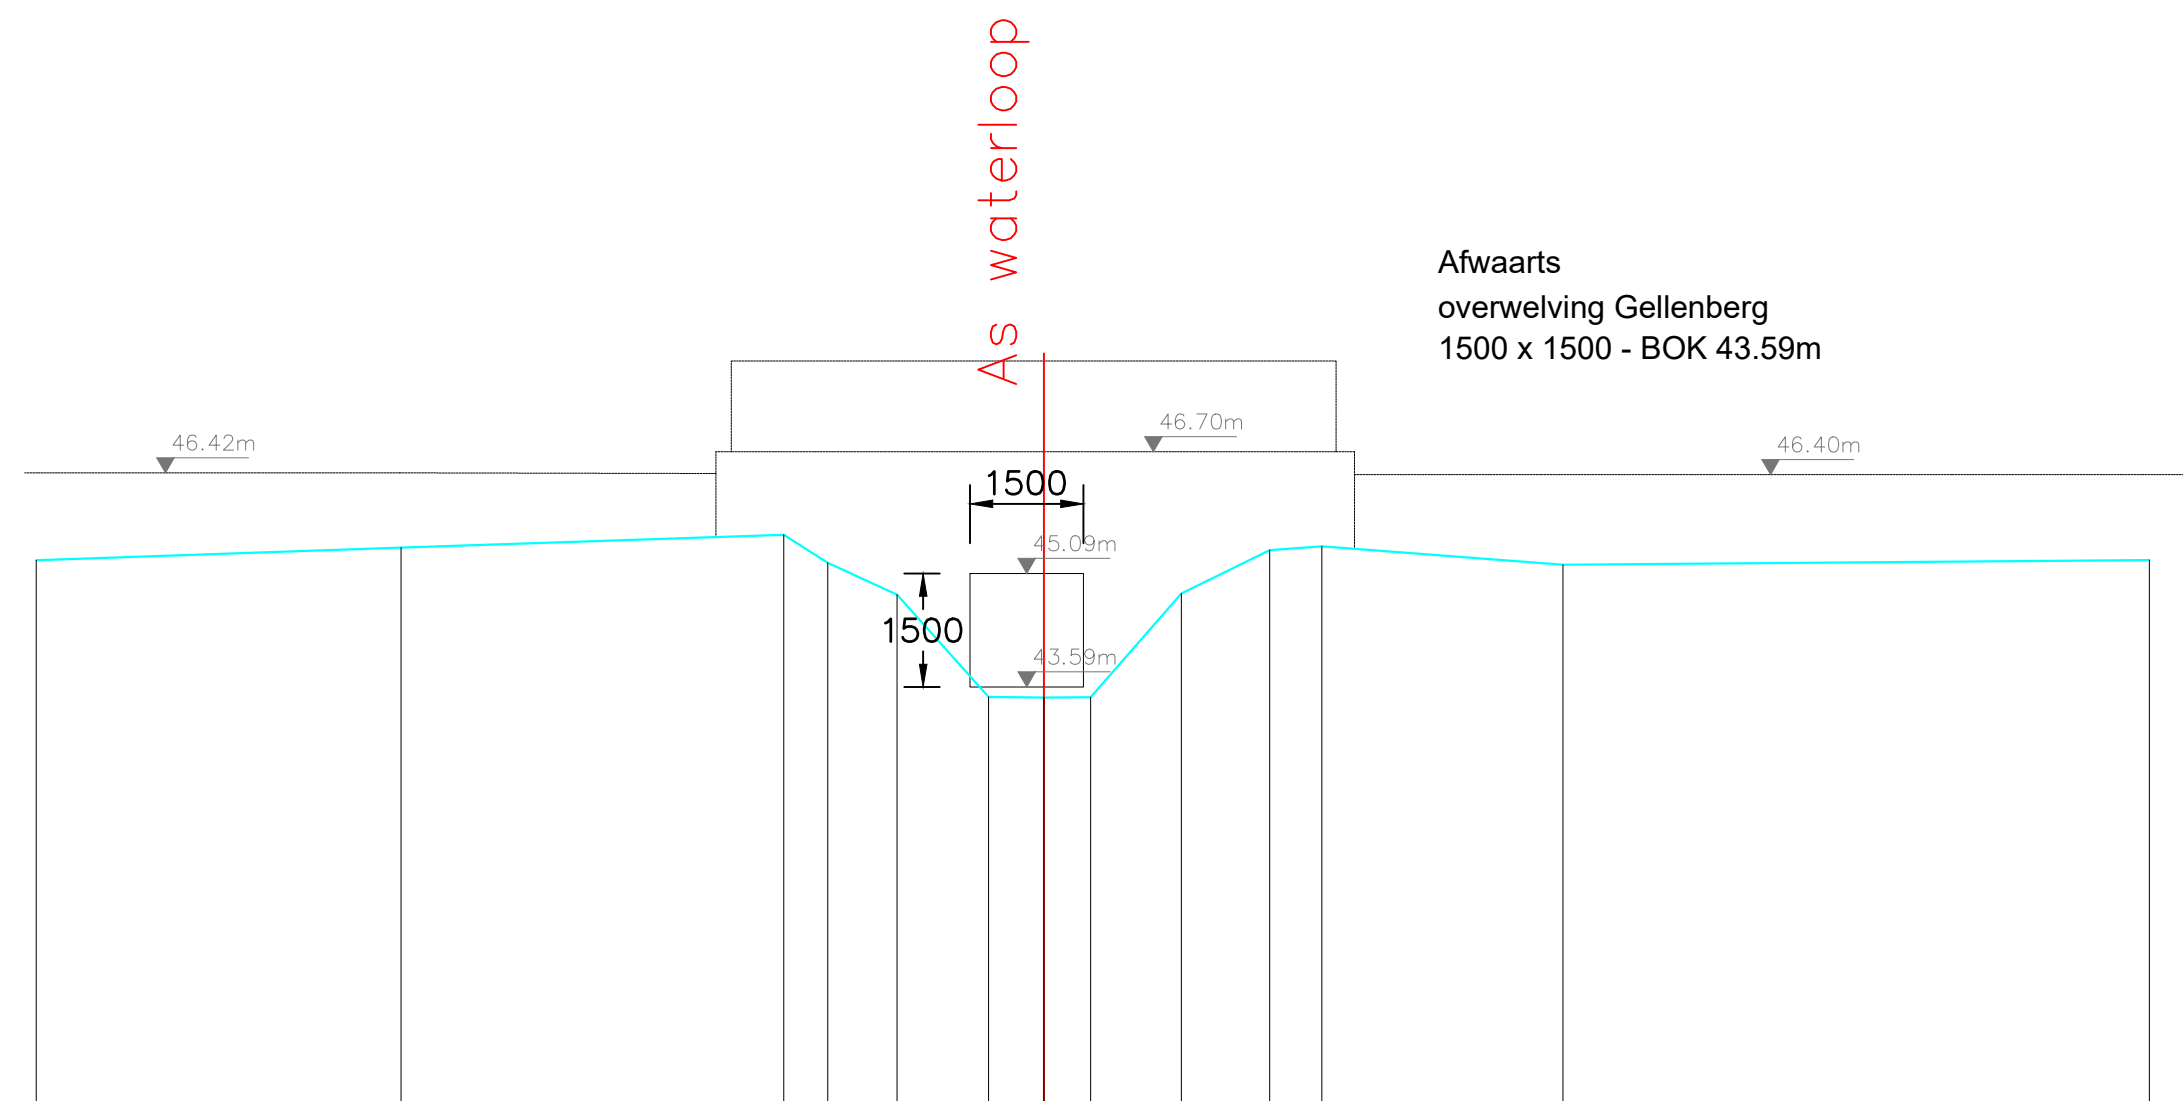

Peil vaste bodem	45.26	45.43	45.60	45.23	44.81	43.46	43.45	43.45	44.82	45.40	45.45	45.21	45.27
Slibpeil													
Tussenafstand		4.83	5.06	0.58	0.92	1.21	0.73	0.62	1.20	1.17	0.69	3.19	7.76
Afstand tot as	-13.32	-8.50	-3.44	-2.86	-1.94	-0.73	-0.00	-0.62	-1.82	-2.99	-3.68	-6.87	-14.62