


Dwarsprofiel 45
Vergelijkingsvlak 38.00 m T.A.W.
11+95.16

Peil vaste bodem	-45.92	-45.80	-45.77	-44.72	-44.53	-44.58	-45.71	-45.79	-45.80	-45.76
Slibpeil				44.77	44.77	44.77				
Tussenafstand		6.34	3.58	0.98	0.55	0.87	0.47	0.64	0.95	4.24
Afstand tot as	-11.45	-5.12	-1.53	-0.55	-0.00	-0.87	-1.34	-1.99	-2.94	-7.18

As waterloop

Afwaarts
overwelving in tuin
Ø1000 - BOK 44.69m

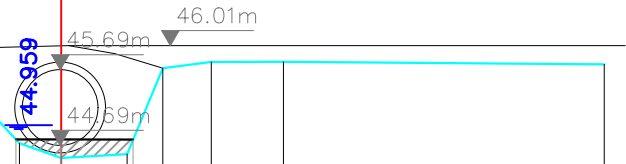

Gemeente Lubbeek

B3033

Kraaiwinkelbeek

VHAG: 7382

Locatie atlaspunt (LB72): X-coördinaat: 182251,3874 Y-coördinaat: 176320,2747

DWARSPROFIELPLAN

Atlaspunt - 064
Datum opmeting: 20/03/2020
Schaal: 1/100

