


Dwarsprofiel 86
Vergelijkingsvlak 50.00 m T.A.W.
26+89.62

Peil vaste bodem	-56.08	-55.93	-54.84	-54.87	-54.84	-56.00	-56.23
Slibpeil			54.90	54.90	54.90		
Tussenafstand		4.91	0.49	0.33	0.27	0.96	1.74
Afstand tot as	-5.73	-0.82	-0.33	-0.00	-0.27	-1.23	-2.97

Opwaarts
overwelving Ledigheid
Ø400 - BOK 54.93m

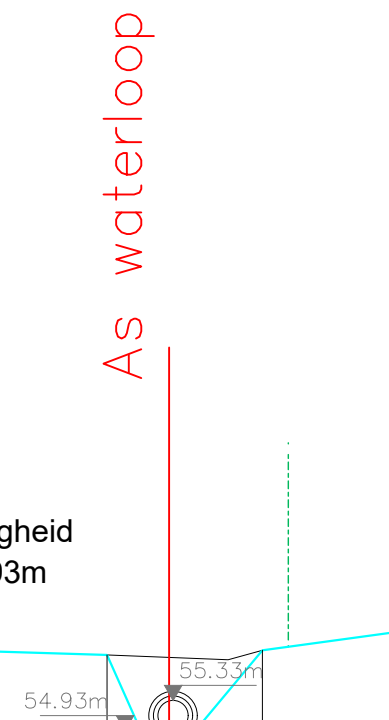

Gemeente Lubbeek

B3033

Kraaiwinkelbeek

VHAG: 7382

Locatie ataspunt (LB72): X-coördinaat: 180976,8136 Y-coördinaat: 175746,2193

DWARSPROFIELPLAN

Ataspunt - 105

Datum opmeting: 20/03/2020

Schaal: 1/100

