

LEGENDE

-
- gebouw

afsluiting metselwerk

afsluiting prikkeldraad met betonpalen

afsluiting gladde draad met betonpalen

afsluiting prikkeldraad

afsluiting gladde draad


afsluiting vangrail

loofboom

naaldboom

struik

haag

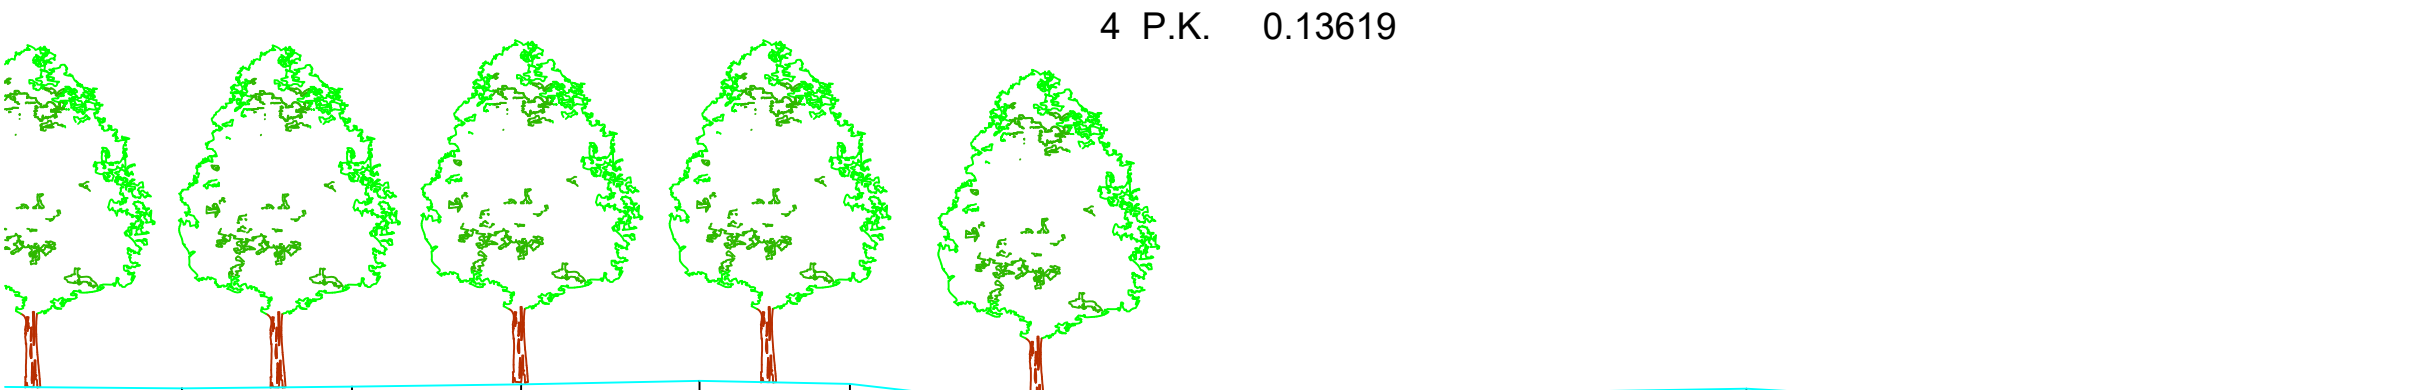

4 P.K. 0.13619

MATEN TERREIN	35.16	35.18	35.21	35.26	35.22	35.02	34.81	34.67	34.44	34.08	33.71	33.85	34.61	35.09	35.12	35.16	35.02	35.07	34.99	34.91	
TUSSENAFSTANDEN TERREIN	2.53	2.25	2.24	2.36	1.99	1.70	0.97	0.50	0.86	0.33	0.45	0.38	0.63	1.52	2.10	2.19	2.46	2.42	1.80	1.85	
GEKUMULEERDE AFSTANDEN TERREIN	-13.70	-11.46	-9.22	-6.86	-4.87	-3.17	-2.20	-1.70	-0.84	-0.51	0.05	0.43	1.07	2.70	4.80	6.99	9.45	11.87	13.67	15.52	
MATEN SLIB											33.86	33.71	33.85								
TUSSENAFSTANDEN SLIB	21.72											0.45	0.38	20.99							
GEKUMULEERDE AFSTANDEN SLIB											-0.40	0.05	0.43								

Gemeente Dilbeek

B1080 Laarbeek

VHAG: 6763

Locatie atlaspunt (LB72): X-coördinaat: 139302,9402 Y-coördinaat: 168399,7349

DWARSPROFIELPLAN

Atlaspunt - 004
Datum opmeting: 2002-04-01
Schaal: 1/100

