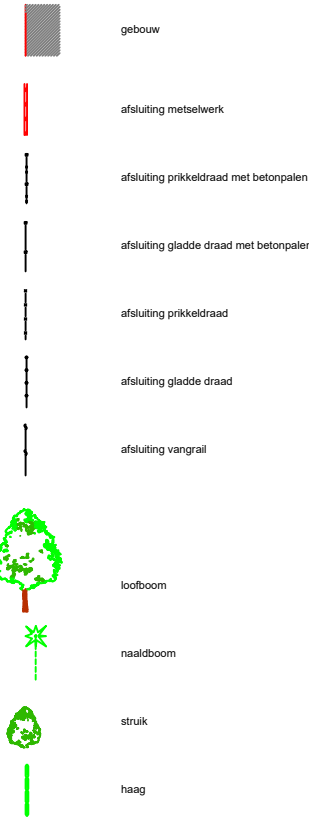


LEGENDE

- 
- gebouw

afsluiting metselwerk

afsluiting prikkeldraad met betonpalen

afsluiting gladde draad met betonpalen

afsluiting prikkeldraad

afsluiting gladde draad

afsluiting vangrail

loofboom

naaldboom

struik

haag

15 P.K. 0.62338

MATEN TERREIN	37.28	37.34	37.33	37.20	37.24	37.08	36.94	36.80	36.22	35.51	35.32	35.37	35.52	36.07	36.65	36.95	36.89	36.98	36.99	37.14	37.17	37.24		
TUSSENAFSTANDEN TERREIN	2.13	2.20	1.96	1.72	1.76	1.67	1.83	1.08	0.65	0.76	0.48	0.41	0.43	0.55	0.68	0.92	1.90	1.59	2.42	2.36	2.07	2.10	1	
GEKUMULEERDE AFSTANDEN TERREIN	-14.29	-12.08	-10.13	-8.41	-6.65	-4.97	-3.14	-2.06	-1.41	-0.64	-0.16	0.25	0.68	1.24	1.92	2.84	4.74	6.33	8.75	11.11	13.18	15.29		
MATEN SLIB																								
TUSSENAFSTANDEN SLIB	19.85										0.48	0.41	0.43	20.17										
GEKUMULEERDE AFSTANDEN SLIB											-0.64	-0.16	0.25	0.68										

Gemeente Sint-Pieters-Leeuw_Dilbeek

B1080 Laarbeek

VHAG: 6763

Locatie atlaspunt (LB72): X-coördinaat: 139264,2493 Y-coördinaat: 167994,0598

DWARSPROFIELPLAN

Atlaspunt - 015
Datum opmeting: 2002-04-01
Schaal: 1/100

