


LEGENDE

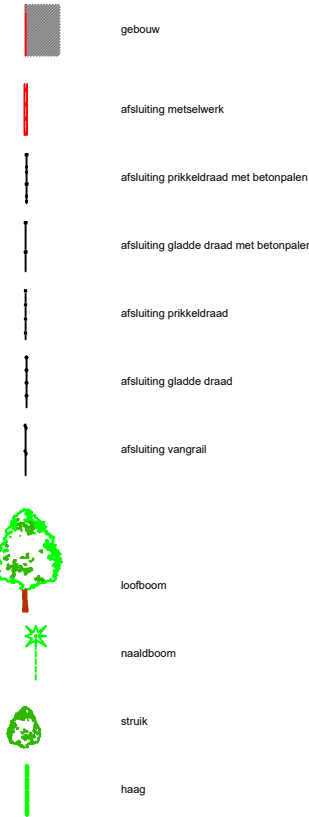

gebouw

afsluiting metselwerk

afsluiting prikkeldraad met betonpalen

afsluiting gladde draad met betonpalen

afsluiting prikkeldraad

afsluiting gladde draad

afsluiting vangrail

loofboom

naaldboom

struik

haag

19 P.K. 0.76308

MATEN TERREIN		37.63		37.65		37.66		37.69		37.73		37.84		37.56		37.31		36.72		36.55		36.61		37.17		37.22		37.59		38.33		38.85		38.89		38.93		39.06		39.06		39.20						
TUSSENAFSTANDEN TERREIN	0		2.40		2.21		2.43		2.55		2.39		1.54		0.84		0.17		0.31		0.39		0.40		0.85		0.40		1.12		1.07		1.86		2.52		2.61		2.53		2.48							
GEKUMULEERDE AFSTANDEN TERREIN		-15.15		-12.76		-10.54		-8.11		-5.56		-3.16		-1.62		-0.78		-0.45		-0.14		0.24		0.74		1.59		1.99		3.11		4.18		6.04		8.56		11.17		13.71		16.18						
MATEN SLIB	
TUSSENAFSTANDEN SLIB	19.50												22.88																																			
GEKUMULEERDE AFSTANDEN SLIB	

Gemeente Sint-Pieters-Leeuw_Dilbeek

B1080 Laarbeek

VHAG: 6763

Locatie atlaspunt (LB72): X-coördinaat: 139189,0301 Y-coördinaat: 167934,1076

DWARSPROFIELPLAN

Atlaspunt - 019
Datum opmeting: 2002-04-01
Schaal: 1/100

