


LEGENDE

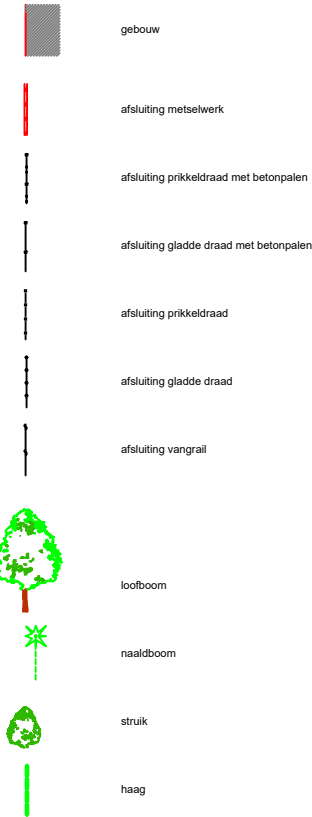

gebouw

afsluiting metselwerk

afsluiting prikkeldraad met betonpalen

afsluiting gladde draad met betonpalen

afsluiting prikkeldraad

afsluiting gladde draad

afsluiting vangrail

loofboom

naaldboom

struik

haag

21 P.K. 0.84932

MATEN TERREIN	38.43	38.43	38.37	38.43	38.45	38.15	37.70	37.34	37.02	36.94	37.12	37.55	37.75	38.13	38.64	39.15	39.67	40.20	40.50	40.63	40.77	40.91		
TUSSENAFSTANDEN TERREIN	2.73	2.40	2.70	2.50	2.43	1.81	1.21	0.51	0.25	0.18	0.23	0.49	0.17	0.63	0.84	0.83	0.87	1.15	1.58	0.06	1.52	2.68	2.69	2.52
GEKUMULEERDE AFSTANDEN TERREIN	-14.06	-11.65	-8.96	-6.45	-4.03	-2.22	-1.01	-0.50	-0.10	-0.09	0.32	0.82	0.99	1.62	2.46	3.29	4.17	5.32	6.90	8.48	11.16	13.85		
MATEN SLIB																								
TUSSENAFSTANDEN SLIB	21.99												23.02											
GEKUMULEERDE AFSTANDEN SLIB																								

Gemeente Sint-Pieters-Leeuw_Dilbeek

B1080 Laarbeek

VHAG: 6763

Locatie atlaspunt (LB72): X-coördinaat: 139172,3446 Y-coördinaat: 167859,7406

DWARSPROFIELPLAN

Atlaspunt - 021
Datum opmeting: 2002-04-01
Schaal: 1/100

