


LEGENDE

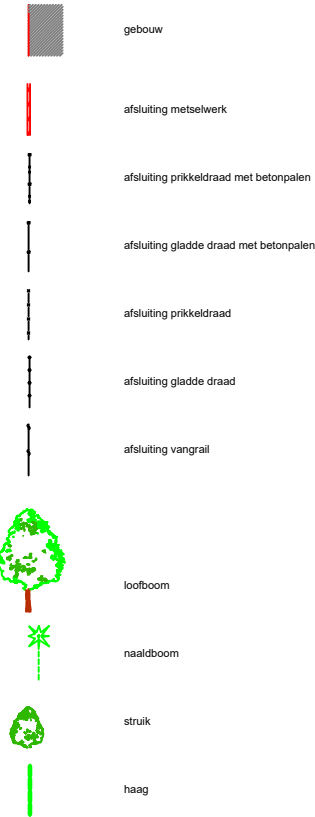

gebouw

afsluiting metselwerk

afsluiting prikkeldraad met betonpalen

afsluiting gladde draad met betonpalen

afsluiting prikkeldraad

afsluiting gladde draad

afsluiting vangrail

loofboom

naaldboom

struik

haag

28 P.K. 1.18755

MATEN TERREIN	41.12	41.12	41.08	41.05	41.00	41.01	41.00	40.78	40.14	39.69	38.75	38.86	39.22	39.82	40.30	40.72	40.90	41.03	41.08	41.19	41.17	41.23	41.30
TUSSENAFSTANDEN TERREIN	1.90	2.12	2.10	1.78	2.05	1.81	1.57	1.09	0.71	0.78	0.13	0.51	0.46	0.43	0.33	1.63	1.44	1.93	1.79	1.78	1.77	1.99	1.73
GEKUMULEERDE AFSTANDEN TERREIN	-14.83	-12.71	-10.62	-8.83	-6.79	-4.98	-3.41	-2.32	-1.61	-0.83	-0.37	0.14	0.60	1.03	1.37	3.01	4.44	6.37	8.16	9.93	11.71	13.70	15.42
MATEN SLIB	39.21 38.75 38.86 39.22																						
TUSSENAFSTANDEN SLIB	24.05										0.32	0.51	0.46	21.88									
GEKUMULEERDE AFSTANDEN SLIB											-0.69 -0.37 0.14 0.60	0.32	0.46										

Gemeente Sint-Pieters-Leeuw_Dilbeek

B1080 Laarbeek

VHAG: 6763

Locatie atlaspunt (LB72): X-coördinaat: 139056,3239 Y-coördinaat: 167595,5273

DWARSPROFIELPLAN

Atlaspunt - 028
Datum opmeting: 2002-04-01
Schaal: 1/100

