

LEGENDE



gebouw

afsluiting metselwerk

afsluiting prikkeldraad met betonpalen

afsluiting gladde draad met betonpalen

afsluiting prikkeldraad

afsluiting gladde draad

afsluiting vangrail



loofboom



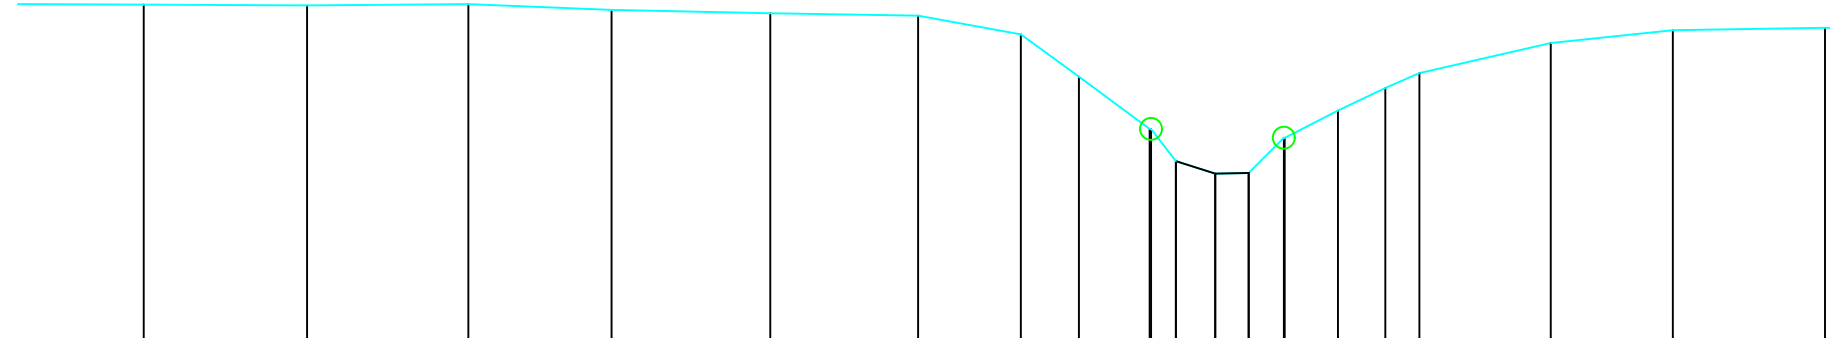
naaldboom



struik

haag

33 P.K. 1.36893

	
MATEN TERREIN		42.45		42.44		42.45		42.38		42.33		42.30		42.05		41.49		40.80		40.38		40.21		40.22		40.69		41.05		41.35		41.54		41.94		42.11		42.14		42.13		42.06		42.15		42.16
TUSSENAFSTANDEN TERREIN	2.35		2.16		2.13		1.90		2.10		1.96		1.36		0.77		0.93		0.33		0.52		0.44		0.47		0.71		0.63		0.45		1.74		1.61		2.01		1.81		1.99		2.21		1.98	
GEKUMULEERDE AFSTANDEN TERREIN	-14.38		-12.22		-10.09		-8.19		-6.10		-4.14		-2.78		-2.01		-1.08		-0.73		-0.21		0.23		0.70		1.41		2.04		2.49		4.23		5.84		7.86		9.67		11.65		13.86		15.83	
MATEN SLIB	
TUSSENAFSTANDEN SLIB	22.17	
GEKUMULEERDE AFSTANDEN SLIB	

Gemeente Sint-Pieters-Leeuw_Dilbeek

B1080

Laarbeek

VHAG: 6763

Locatie atlaspunt (LB72):

X-coördinaat: 138944,7717 Y-coördinaat: 167461,9919

DWARSPROFIELPLAN

Atlaspunt - 033

Datum opmeting: 2002-04-01

Schaal: 1/100

