


LEGENDE

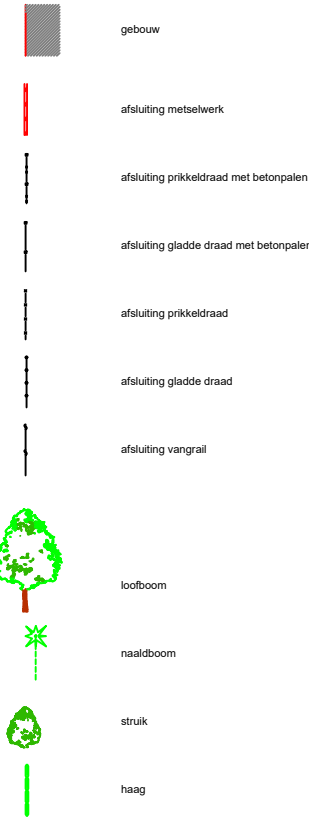

gebouw

afsluiting metselwerk

afsluiting prikkeldraad met betonpalen

afsluiting gladde draad met betonpalen

afsluiting prikkeldraad

afsluiting gladde draad

afsluiting vangrail

loofboom

naaldboom

struik

haag

38 P.K. 1.60195

MATEN TERREIN	44.32	44.34	44.40	44.44	44.39	44.38	43.91	43.04	42.75	42.32	42.31	43.78	44.14	44.60	45.31	46.21	46.25	46.19	46.20	46.06	46.13	
TUSSENAFSTANDEN TERREIN	2.59	2.53	2.66	2.60	2.38	1.16	0.59	1.17	0.32	0.32	0.70	0.91	0.93	0.98	1.20	1.30	2.28	2.26	2.23	2.59		
GEKUMULEERDE AFSTANDEN TERREIN	-15.81	-13.22	-10.69	-8.03	-5.43	-3.06	-1.90	-1.31	-0.15	0.23	0.55	1.25	2.16	3.10	4.08	5.28	6.58	8.86	11.12	13.35	15.94	
MATEN SLIB	42.44 42.32 42.31																					
TUSSENAFSTANDEN SLIB	25.54										0.32	0.32	20.72									
GEKUMULEERDE AFSTANDEN SLIB											-0.08	0.23	0.55									

Gemeente Sint-Pieters-Leeuw_Dilbeek

B1080 Laarbeek

VHAG: 6763

Locatie atlaspunt (LB72): X-coördinaat: 138930,4544 Y-coördinaat: 167236,0366

DWARSPROFIELPLAN

Atlaspunt - 038
Datum opmeting: 2002-04-01
Schaal: 1/100

