


Dwarsprofiel 13
Vergelijkingsvlak 42.00 m T.A.W.
2+64.78

Peil vaste bodem	50.6250.5750.5349.5749.3049.6450.6850.66									
Slibpeil	49.7449.7449.7149.7149.7549.75									
Tussenafstand	3.00		1.19		0.57	0.73	0.86	1.29	6.50	
Afstand tot as	-5.49		-2.50		-1.31	-0.73	-0.00	-0.86	-2.16	

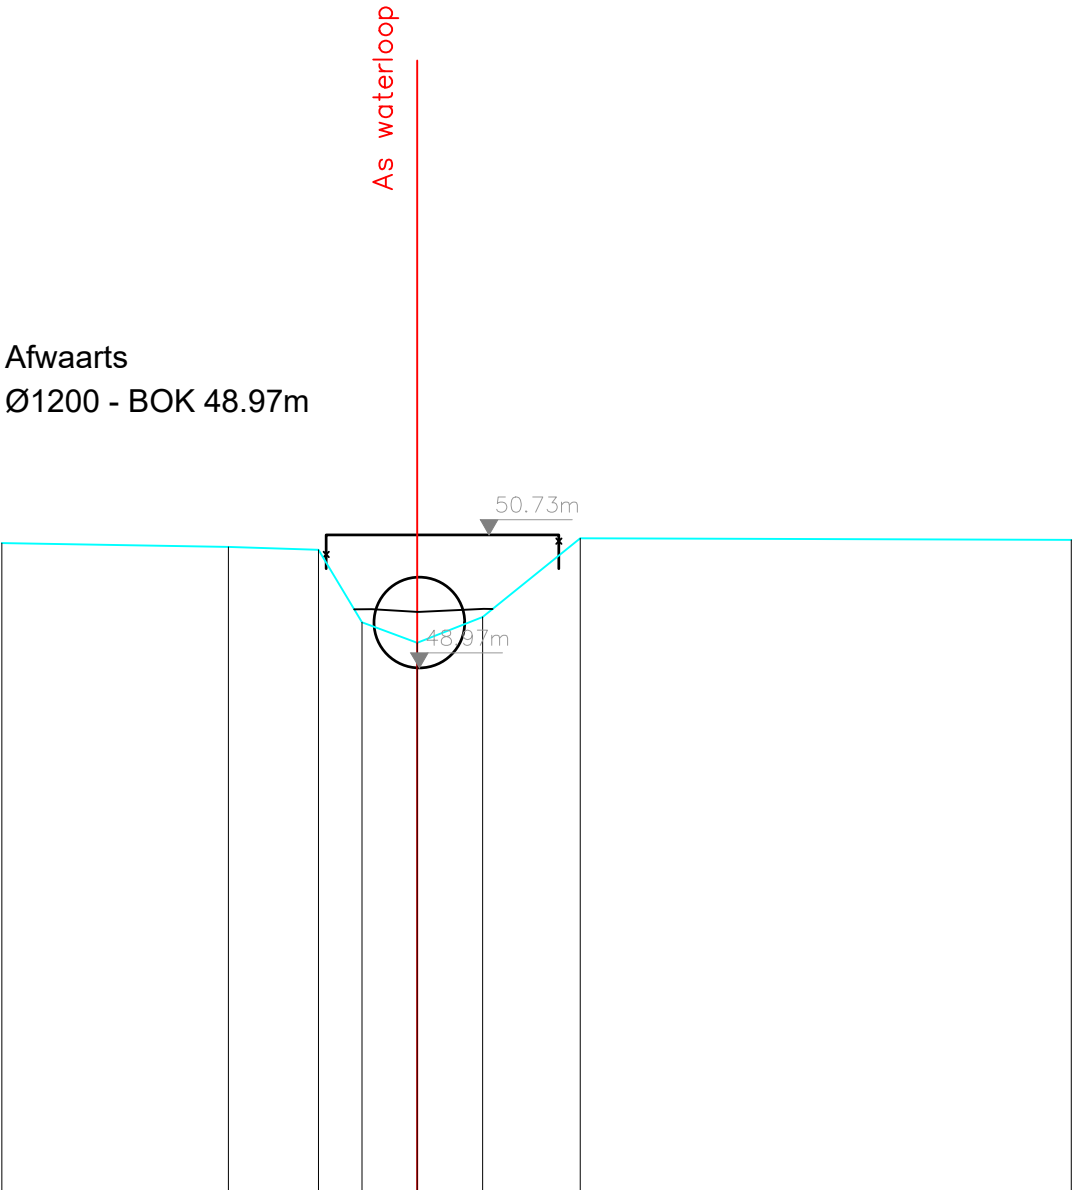

Gemeente Huldenberg

B2158

Langegracht

VHAG: 6742

Locatie ataspunt (LB72): X-coördinaat: 166636,9094 Y-coördinaat: 167708,3998

DWARSPROFIELPLAN

Ataspunt - 059
Datum opmeting: 20/04/2020
Schaal: 1/100

