


Dwarsprofiel 24
Vergelijkingsvlak 44.00 m T.A.W.
4+99.49

Peil vaste bodem	53.7953.5353.2051.1150.9051.0351.8651.9351.73									
Slibpeil	51.1251.1251.1251.12									
Tussenafstand		3.23	0.80		2.97	0.300.391.43		4.25		6.56
Afstand tot as	-7.30		-4.07	-3.27		0.30-0.00-0.39	-1.82		-6.07	-12.63

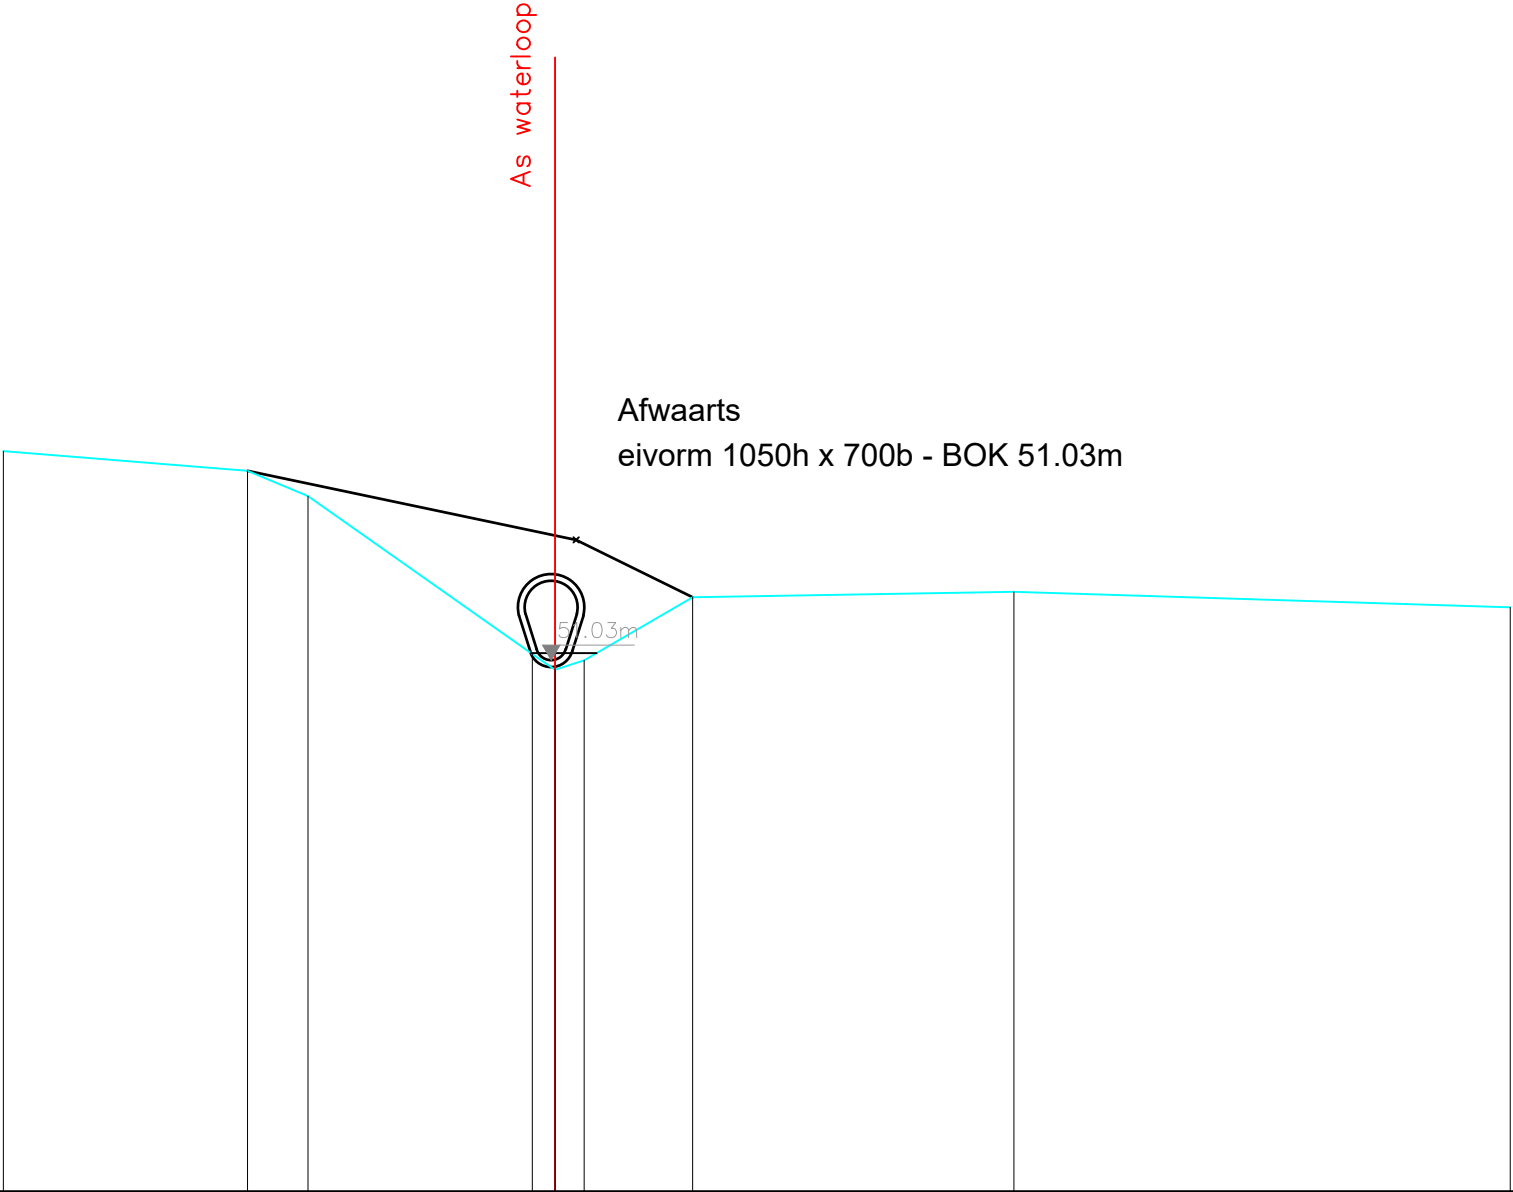

Gemeente Huldenberg

B2158 **Langegracht**

VHAG: 6742

Locatie ataspunt (LB72): X-coördinaat: 166494,5615 Y-coördinaat: 167882,4303

DWARSPROFIELPLAN

Ataspunt - 070
Datum opmeting: 20/04/2020
Schaal: 1/100

