


Dwarsprofiel 25
Vergelijkingsvlak 44.00 m T.A.W.
5+08.49

Peil vaste bodem	53.6553.5053.3851.0750.9951.0352.3052.0451.83							
Slibpeil	51.2051.2151.1651.1551.2151.2051.20							
Tussenafstand	3.11	1.14	2.83	0.24	0.41	1.50	3.33	5.51
Afstand tot as	-7.31	-4.21	-3.07	0.24	-0.00	-0.41	-1.91	-5.24

Opwaarts
eivorm 1050h x 700b - BOK 51.08m

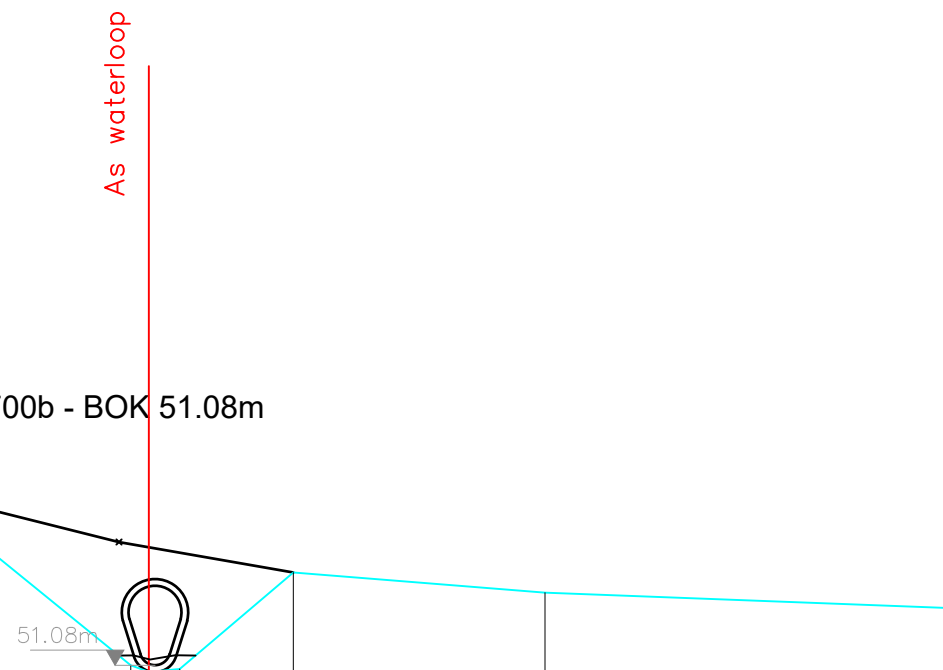

Gemeente Huldenberg

B2158

Langegracht

VHAG: 6742

Locatie ataspunt (LB72): X-coördinaat: 166488,8158 Y-coördinaat: 167889,3521

DWARSPROFIELPLAN

Ataspunt - 071

Datum opmeting: 20/04/2020

Schaal: 1/100

