


Dwarsprofiel 29
Vergelijkingsvlak 44.00 m T.A.W.
6+52.44

Peil vaste bodem	53.63		53.63	53.49	52.16	52.13	52.16	53.18	52.94	52.79
Slibpeil				52.36	52.36	52.34	52.34	52.34		
Tussenafstand	3.17		1.99	1.21	0.33	0.39	0.81	5.74	4.97	
Afstand tot as	-6.70		-3.53	-1.54	-0.33	-0.00	-0.39	-1.20	-6.51	-10.44

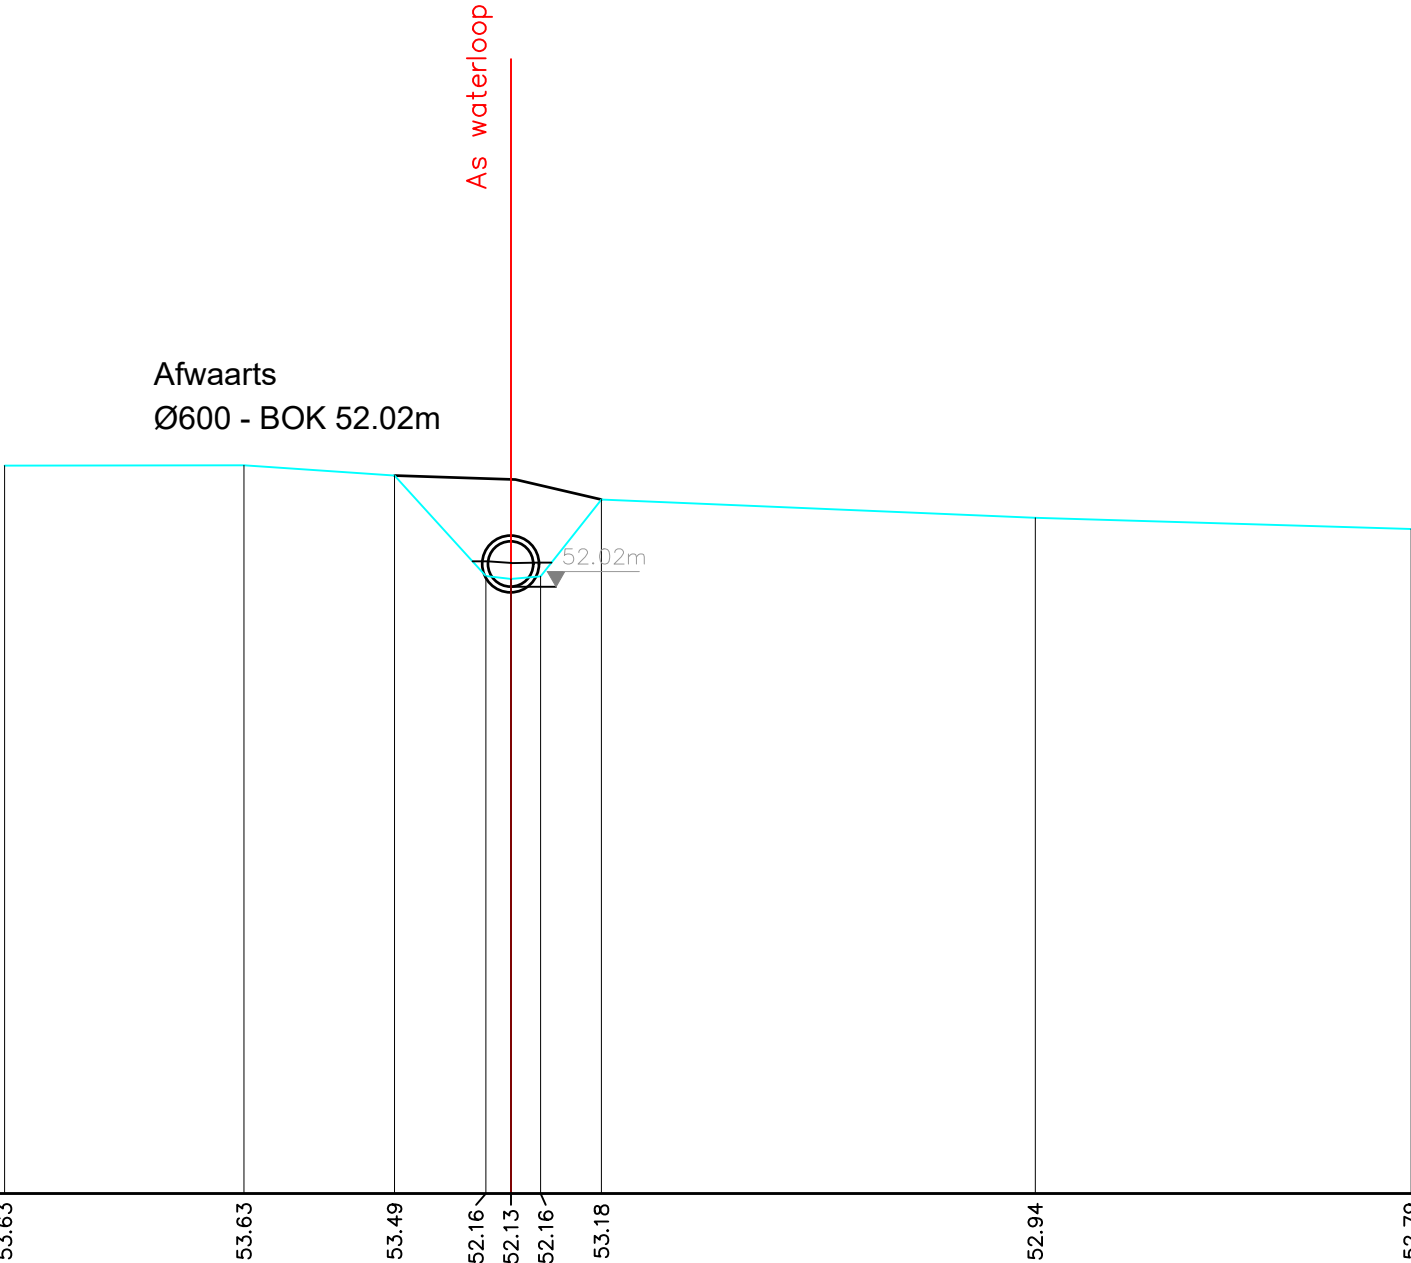

Gemeente Huldenberg

B2158 **Langegracht**

VHAG: 6742

Locatie ataspunt (LB72): X-coördinaat: 166390,15 Y-coördinaat: 167992,3139

DWARSPROFIELPLAN

Ataspunt - 075
Datum opmeting: 20/04/2020
Schaal: 1/100

